



FAMILY ROOM BUILT INS

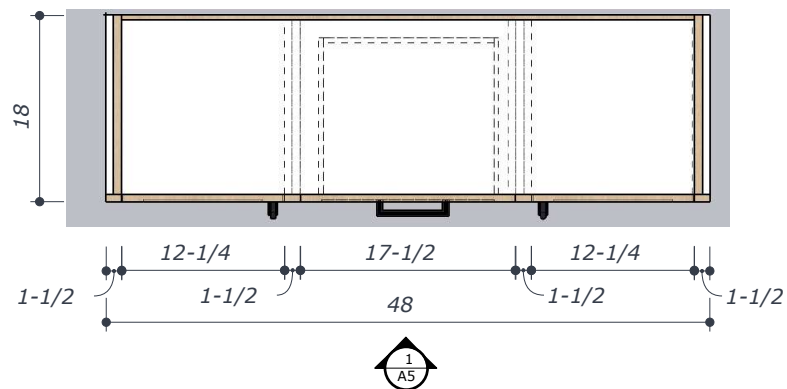

A. 01 Family Room Cabinet 1 - PLAN
 Scale 3/4" = 1'-0" (A3)

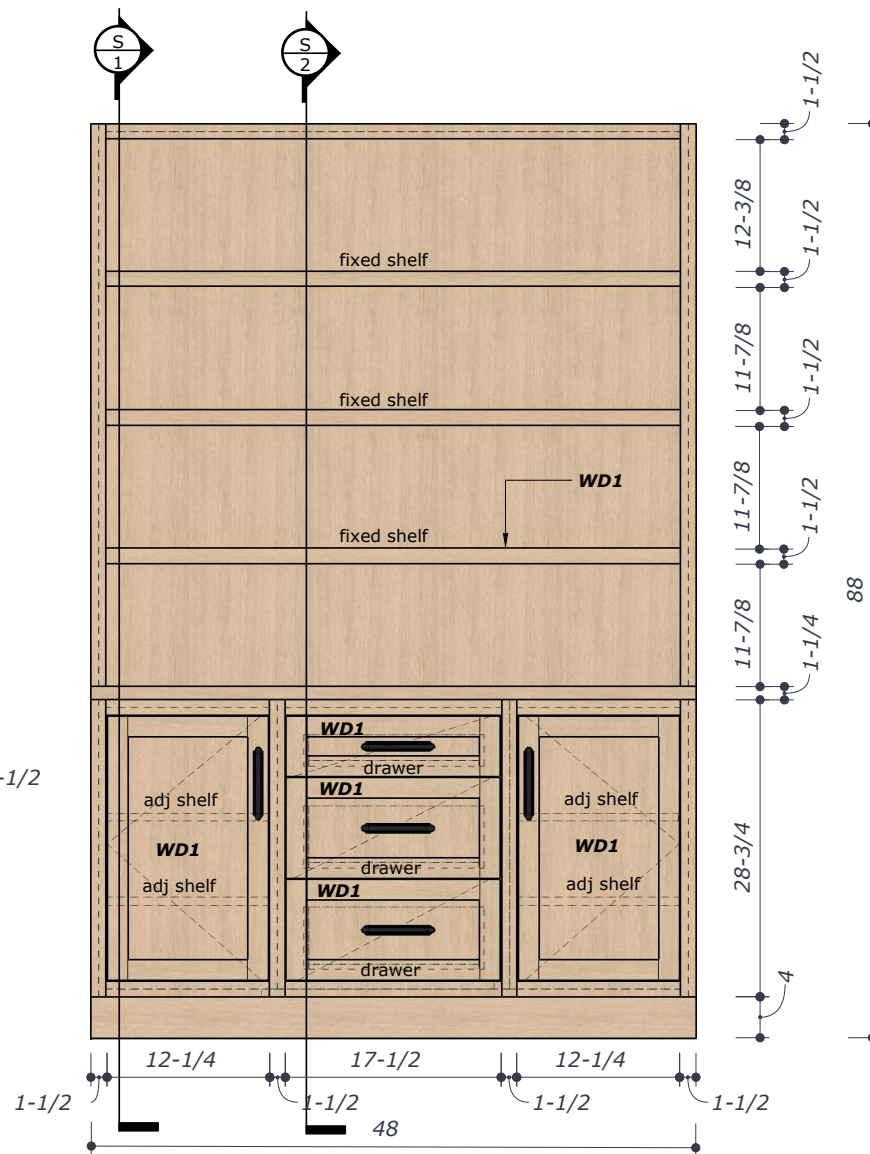

Front Elevation
 Scale 3/4" = 1'-0" (A3)



Client :
 Project No :
 Project Name : FAMILY ROOM CABINET

FAMILY ROOM CABINET 1
 -710 Cathedral Pointe Ln

Type of Plan :
 Floor Plan

Key Plan/Noted :

Revision



No	Date	Description
01		
02		
03		
04		
05		

Drawing Title :

Floor Plan & Elevation

Designation	Name
Pro_Manager	
Drawn by	
Checked by	
Approved by	

Date : 28/Mar/2025
 Drawing No : xx/xx
 Scale : 2/6 (A3)

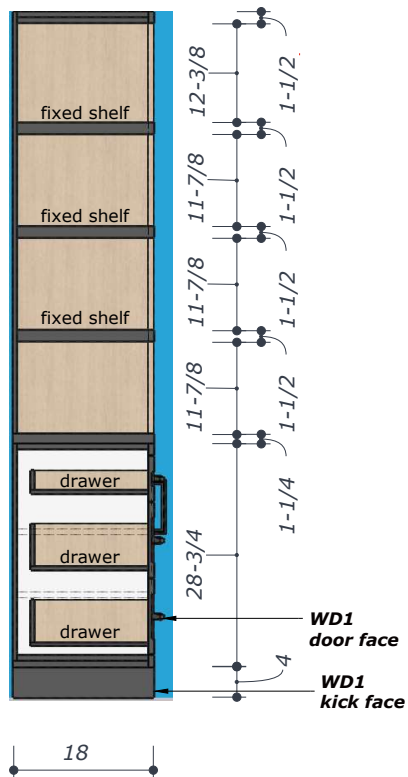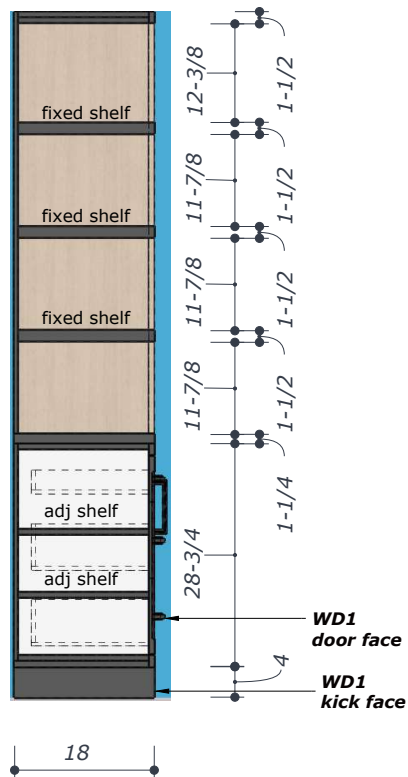

Client :
Project No :
Project Name : FAMILY ROOM
CABINET

FAMILY ROOM CABINET 1 -710 Cathedral Pointe Ln

Type of Plan :
Section

Key Plan/Noted :

Revision

No	Date	Description
01		
02		
03		
04		
05		


Drawing Title :

Section

Designation	Name
Pro_Manager	
Drawn by	
Checked by	
Approved by	

Date : 28/Mar/2025
Drawing No : xx/xx

Scale :
3/6
(A3)

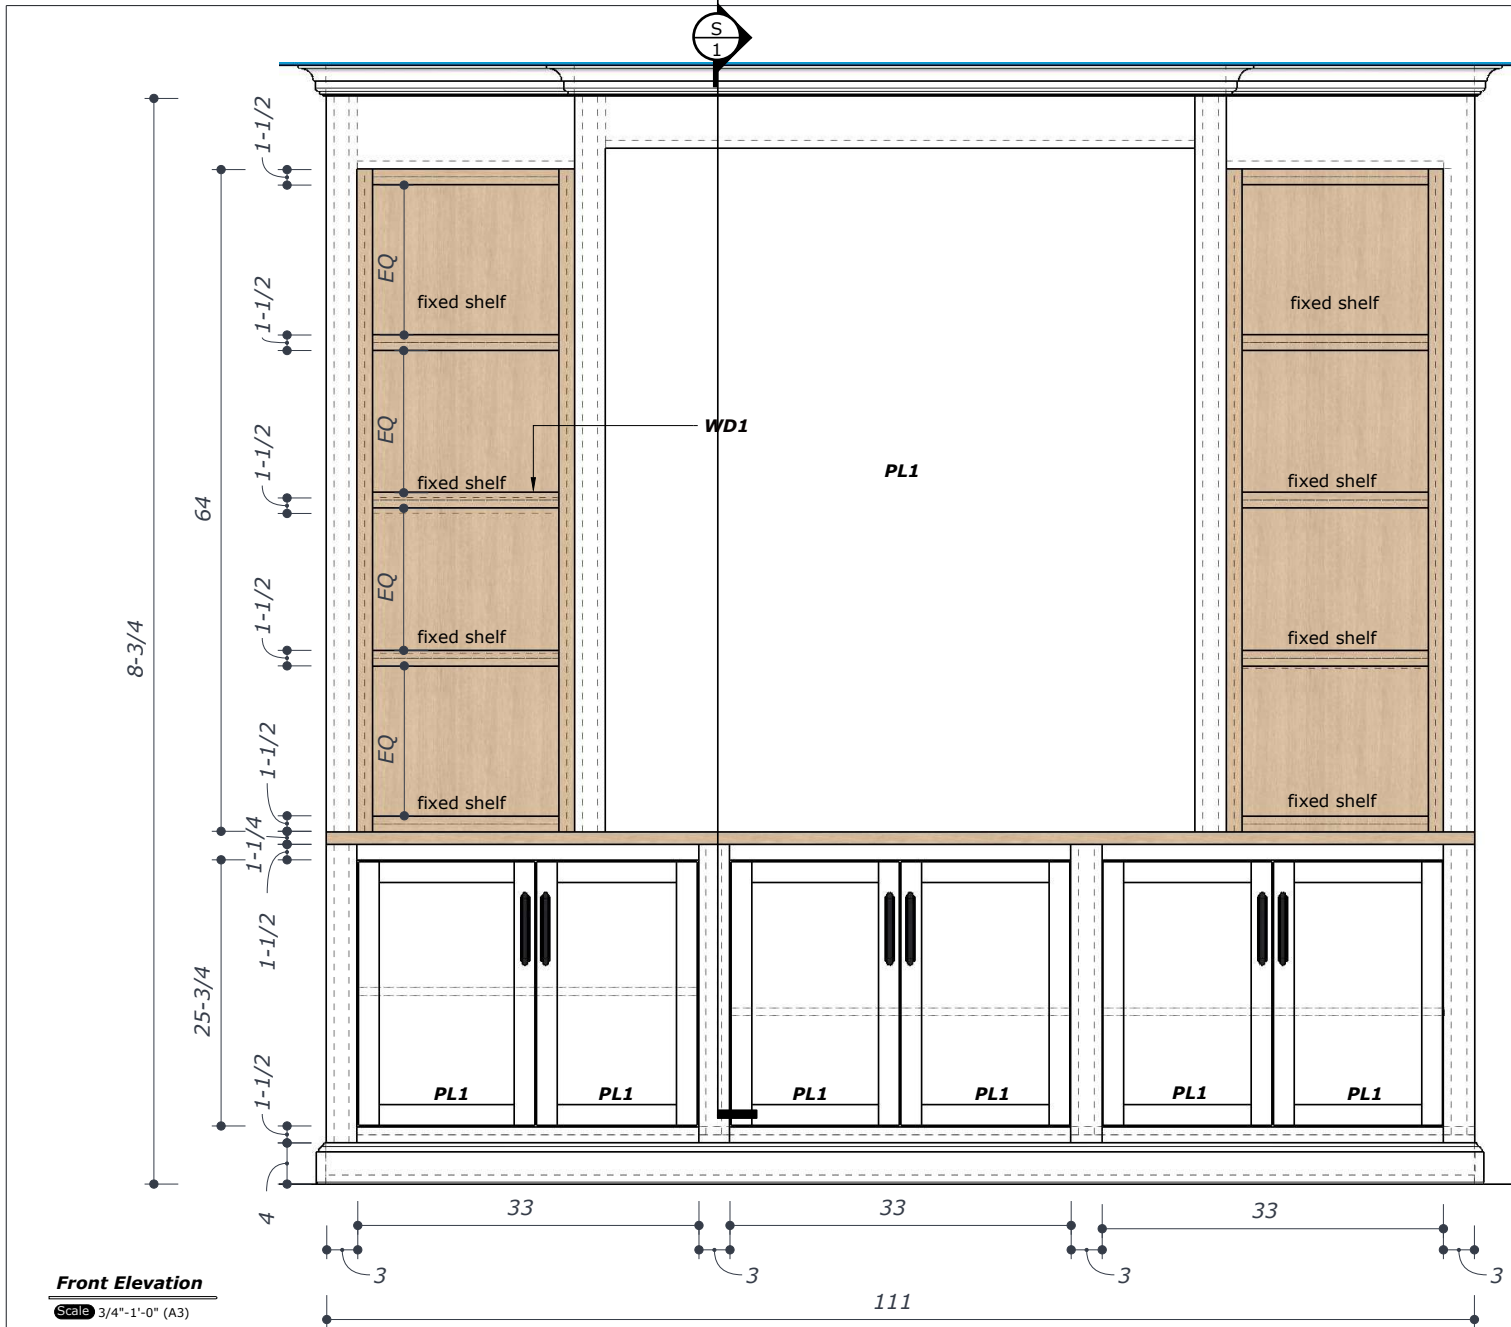

Client :
 Project No :
 Project Name : FAMILY ROOM CABINET

FAMILY ROOM CABINET 2
 -710 Cathedral Pointe Ln

Type of Plan :
 Elevation

Key Plan/Noted :

Revision


No	Date	Description
01		
02		
03		
04		
05		

Drawing Title :

Elevation

Designation	Name
Pro_Manager	
Drawn by	
Checked by	
Approved by	

Date : 28/Mar/2025	Scale : 5/6 (A3)
Drawing No : xx/xx	

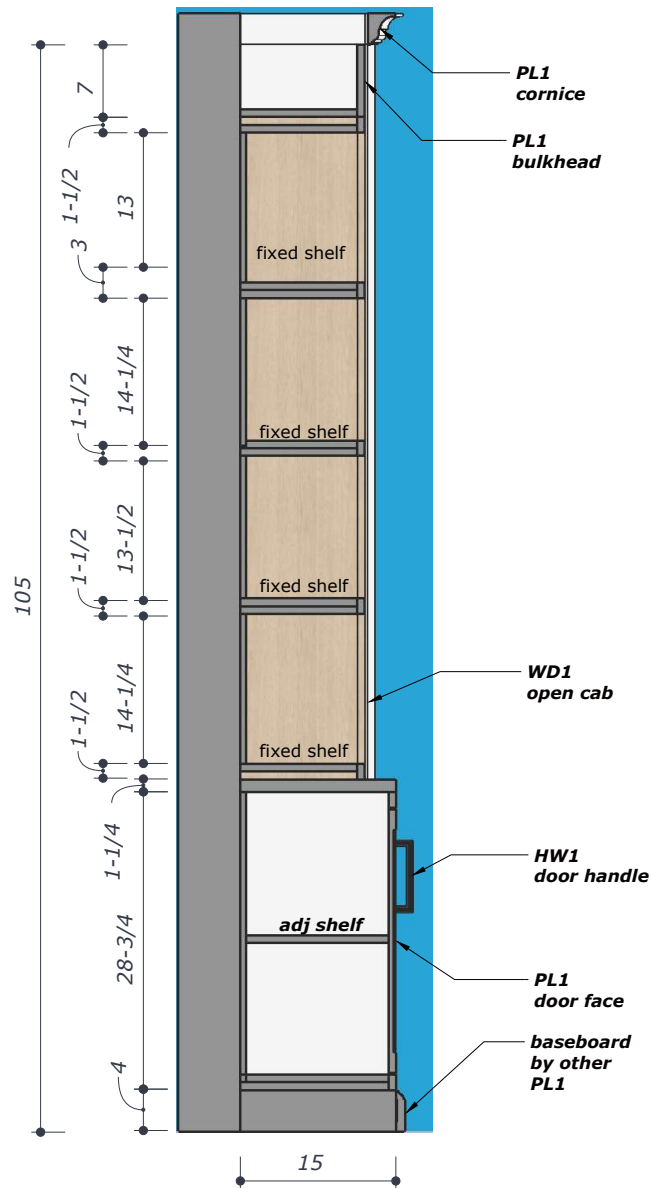

Section 1

Scale 3/4"=1'-0" (A3)



Client :
Project No :
Project Name : FAMILY ROOM
CABINET

**FAMILY ROOM
CABINET 2**
-710 Cathedral Pointe Ln

Type of Plan :
Section

Key Plan/Noted :

Revision

No	Date	Description
01		
02		
03		
04		
05		

Drawing Title :

Section

Designation	Name
Pro_Manager	
Drawn by	
Checked by	
Approved by	

Date : 28/Mar/2025
Drawing No : xx/xx
Scale : 6/6 (A3)



Client :
Project No :
Project Name : FAMILY ROOM
CABINET

**FAMILY ROOM
CABINET 2
-710 Cathedral Pointe Ln**

Type of Plan :
Floor Plan

Key Plan/Noted :

Revision

No	Date	Description
01		
02		
03		
04		
05		


Drawing Title :

Plan

Designation	Name
Pro_Manager	
Drawn by	
Checked by	
Approved by	

Date : 26/Mar/2025
Drawing No : xx/xx


Scale :
4/6
(A3)

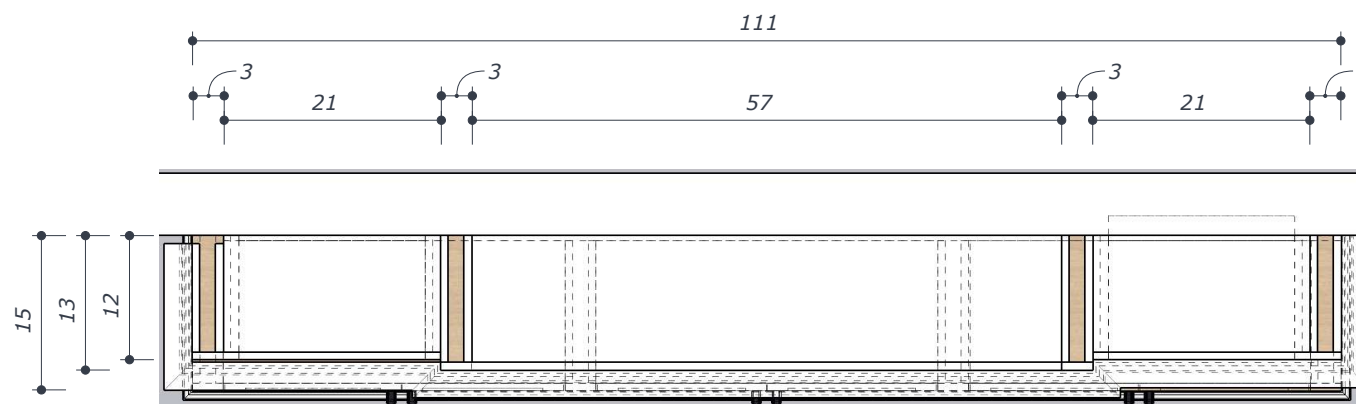

Family Room Cabinet 2 - PLAN

Scale: 3/4"-1'-0" (A3)

KITCHEN AND BREAKFAST NOOK

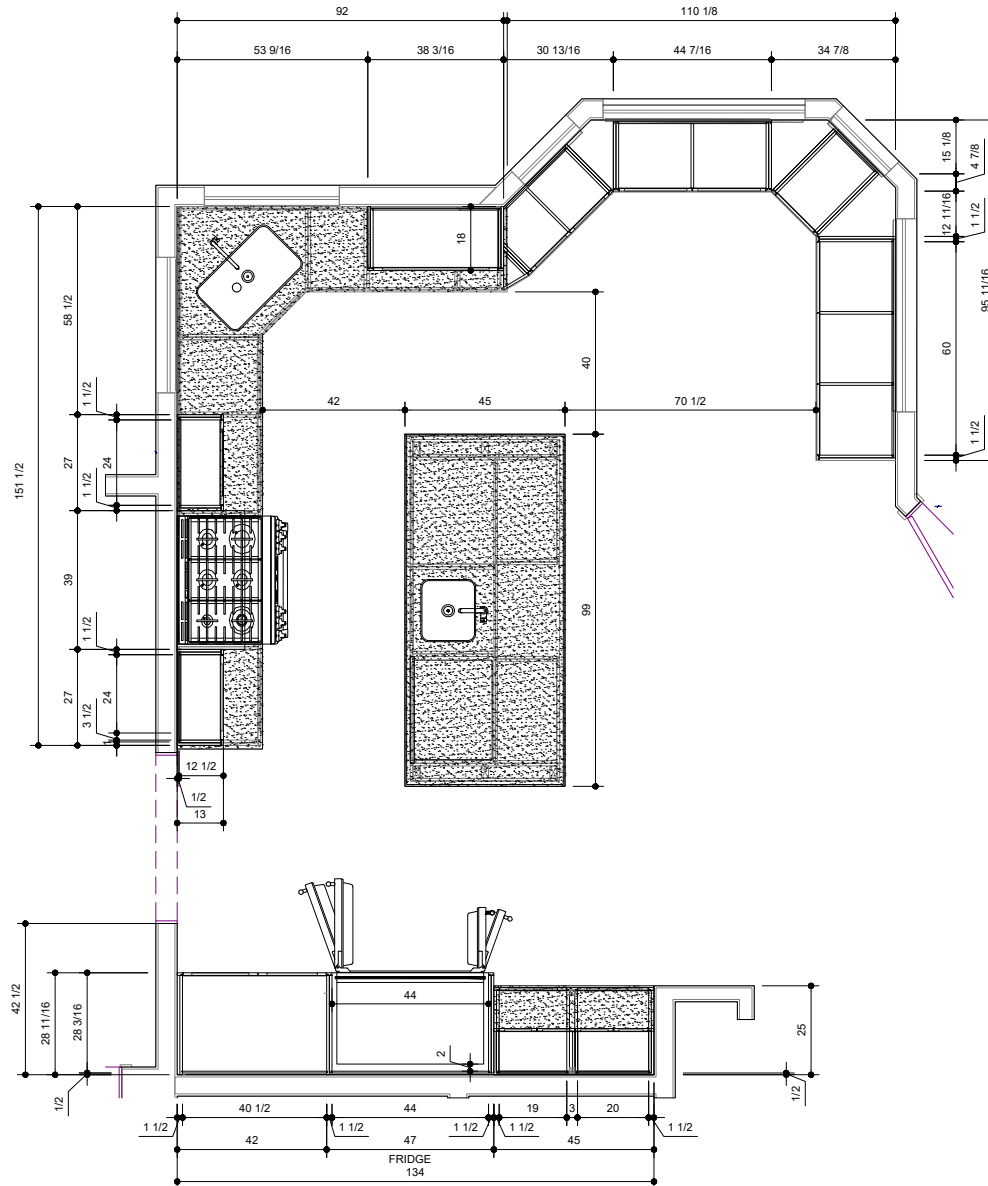

SPECIFICATIONS

FINISHES

HARDWARE

APPLIANCES

APPROVED / NO CHANGES
APPROVED / AS NOTED
REVISE AS NOTED / RESUBMIT

SIGNATURE _____

DATE _____

REVISIONS

#	DATE	DESCRIPTION	BY	OBS
1	--	--	--	--
2				
3				

OPEN APPROVED, THIS DRAWING
SUPERSEDES ALL PREVIOUS
ARCHITECTURAL & SHOP DRAWINGS

APPROVED BY :

SIGNATURE : _____

DATE _____

ABBREVIATIONS

AFF = ABOVE FIN FLOOR	FE= FINISH END
BSE = BASE	FF = FACE FRAME
BCK = BACK	FO = FINISHED OPENING
CABT = CABINET	FP = FIXED PANEL
CAS = CASING	ID = INNER DIMENSION
CL = CLEAR OPENING	OD = OUTER DIMENSION
CTOP = COUNTER TOP	PNL = PANEL
DB = DRAWER BOX	PO = POUCH OPENING
DF = DRAWER FACE	POT = PULL OUT TRAY
VF = VERIFY IN FIELD	REM = REMOVABLE PANEL
FD = FIELD DIMENSION	SHP = ADJ SHELF

PROJECT :

KITCHEN

LOCATION :

ARC / DESN :

KITCHEN PLAN




DWN BY :


SCALE :

DWG #


DWN BY :

AS NOTED

   


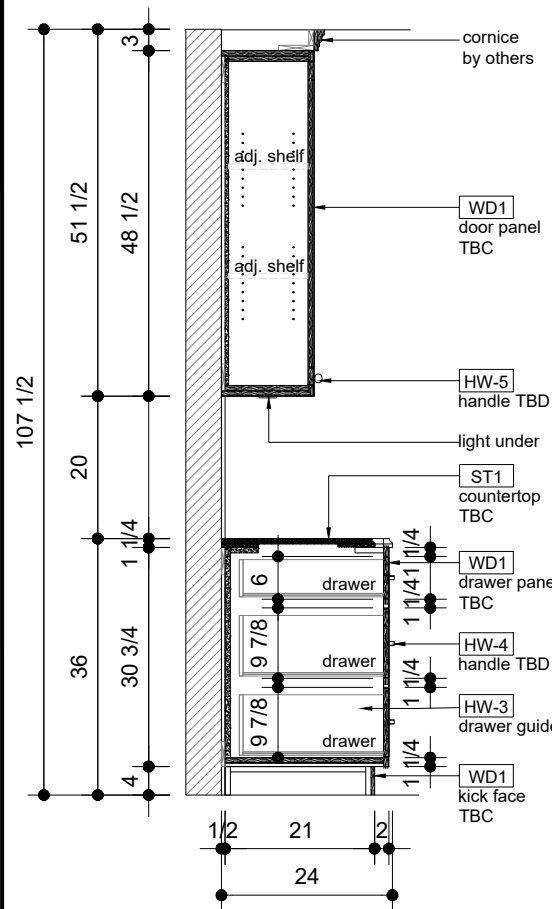

01 CATHEDRAL SECTION 1
1-07 SCALE: 1/2" = 1'-0"

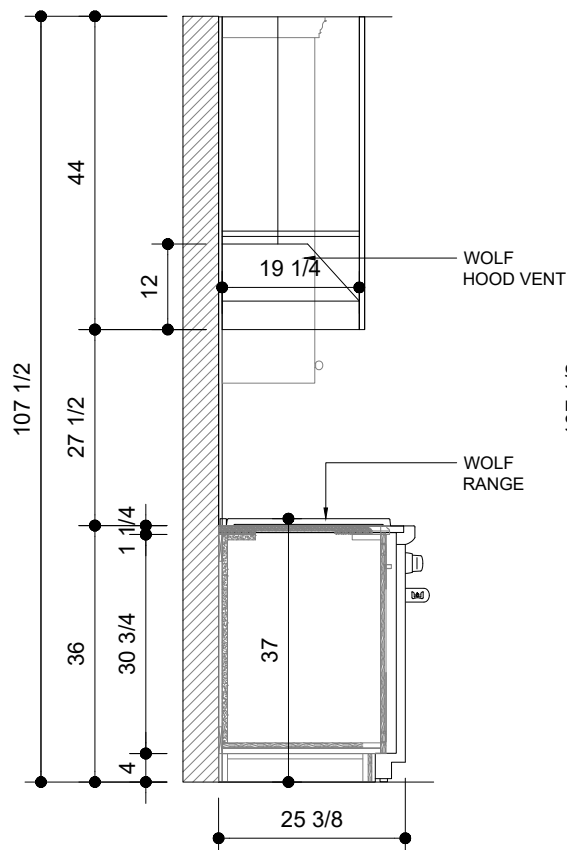

02 CATHEDRAL SECTION 2
1-07 SCALE: 1/2" = 1'-0"

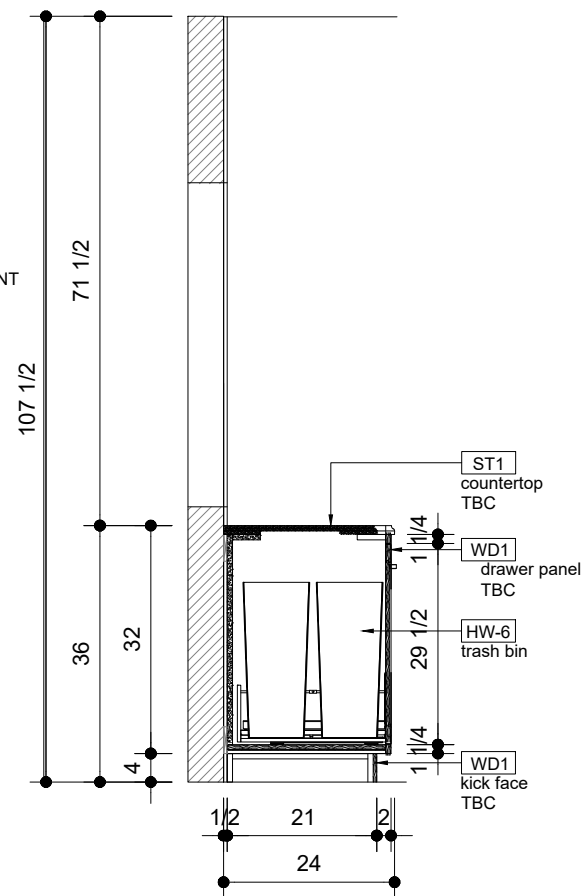

03 CATHEDRAL SECTION 3
1-07 SCALE: 1/2" = 1'-0"



SPECIFICATIONS

FINISHES

HARDWARE

APPLIANCES

APPROVED / NO CHANGES
APPROVED / AS NOTED
REVISE AS NOTED / RESUBMIT

SIGNATURE _____
DATE _____

REVISIONS

#	DATE	DESCRIPTION	BY	OBS
1				
2				
3				

OPEN APPROVED, THIS DRAWING
SUPERSEDES ALL PREVIOUS
ARCHITECTURAL & SHOP DRAWINGS

APPROVED BY: _____

SIGNATURE _____
DATE _____

ABBREVIATIONS

AFF = ABOVE FIN FLOOR	FE = FINISH END
BSE = BASE	FF = FACE FRAME
BCK = BACK	FO = FINISHED OPENING
CABT = CABINET	FP = FIXED PANEL
CAS = CASING	ID = INNER DIMENSION
CL = CLEAR OPENING	OD = OUTER DIMENSION
CTOP = COUNTER TOP	PNL = PANEL
DB = DRAWER BOX	RO = ROUGH OPENING
DF = DRAWER FACE	POT = PULL OUT TRAY
VF = VERIFY IN FIELD	REM = REMOVABLE PANEL
FD = FIELD DIMENSION	SHF = ADJ. SHELF



PROJECT : **KITCHEN**

LOCATION : _____

ARC / DESN : _____


KITCHEN SECTION

DWN BY:	SCALE : AS NOTED	DWG #
DWN BY:		

  


DWN BY:	SCALE :	DWG #
DWN BY:	AS NOTED	


DWN BY:	SCALE :	DWG #
DWN BY:	AS NOTED	

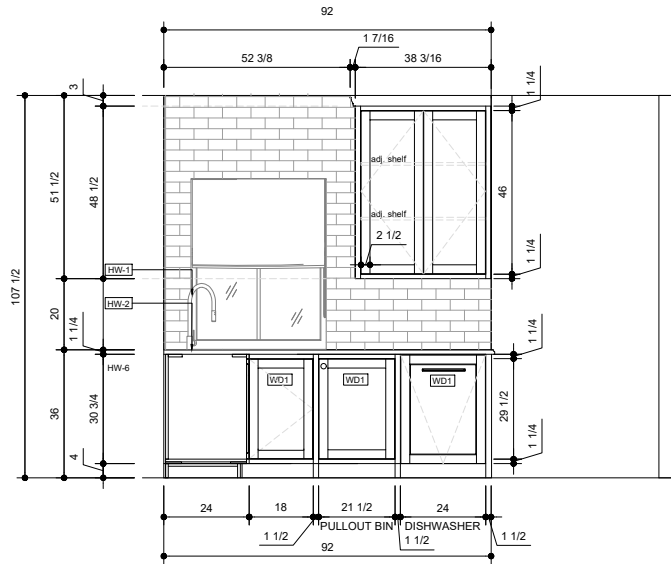


01 CATHEDRAL ELEVATION 3
1-05 SCALE: 1" = 1'-0"

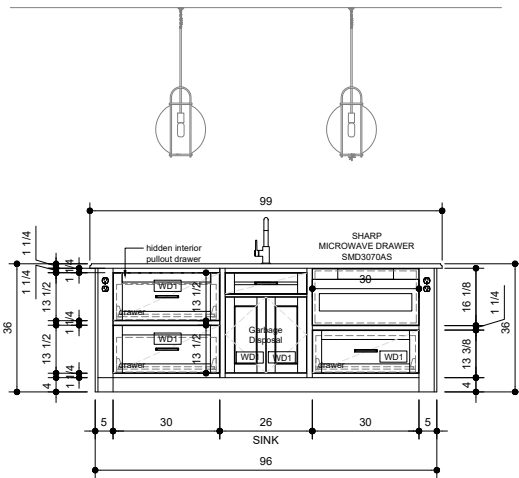


02 CATHEDRAL ELEVATION 4
1-05 SCALE: 1" = 1'-0"

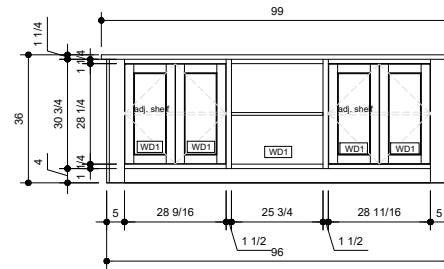

03 CATHEDRAL ELEVATION 5
1-05 SCALE: 1" = 1'-0"

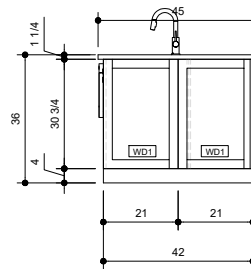

04 CATHEDRAL ELEVATION 6
1-05 SCALE: 1" = 1'-0"

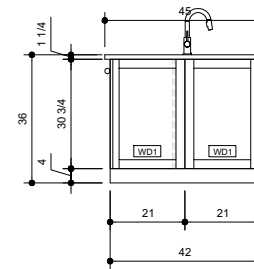

05 CATHEDRAL ELEVATION 7
1-05 SCALE: 1" = 1'-0"



SPECIFICATIONS

FINISHES

HARDWARE

APPLIANCES

APPROVED / NO CHANGES
APPROVED / AS NOTED
REVISE AS NOTED / RESUBMIT

SIGNATURE _____
DATE _____

REVISIONS

#	DATE	DESCRIPTION	BY	OBS
1	--	--	--	--
2	--	--	--	--
3	--	--	--	--

OPEN APPROVED, THIS DRAWING
SUPERSEDES ALL PREVIOUS
ARCHITECTURAL & SHOP DRAWINGS

APPROVED BY: _____

SIGNATURE: _____
DATE _____

ABBREVIATIONS

AFF = ABOVE FIN FLOOR	FE = FINISH END
BSE = BASE	FF = FACE FRAME
BCK = BACK	FO = FINISHED OPENING
CABT = CABINET	FP = FIXED PANEL
CAS = CASING	ID = INNER DIMENSION
CL = CLEAR OPENING	OD = OUTER DIMENSION
CTOP = COUNTER TOP	PNL = PANEL
DB = DRAWER BOX	PO = POUGH OPENING
DF = DRAWER FACE	POT = PULL OUT TRAY
VF = VERIFY IN FIELD	REM = REMOVABLE PANEL
FD = FIELD DIMENSION	SNF = ADJ SHELF


PROJECT : **KITCHEN**

LOCATION : _____


ARC / DESN : _____

KITCHEN ELEVATION

DWN BY:	SCALE:	DWG #
DWN BY:	AS NOTED	

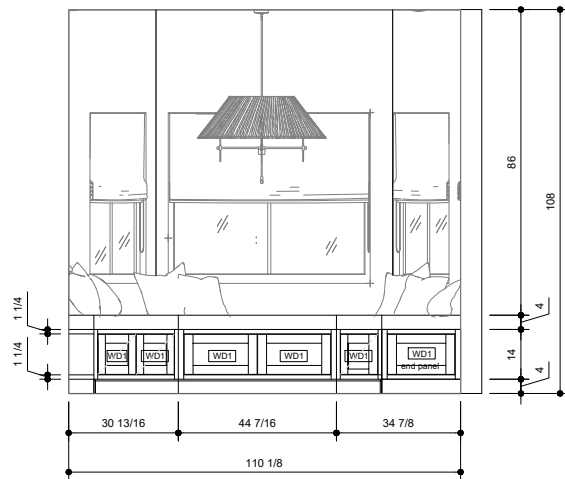

01 CATHEDRAL ELEVATION 8
1-06 SCALE: 1" = 1'-0"

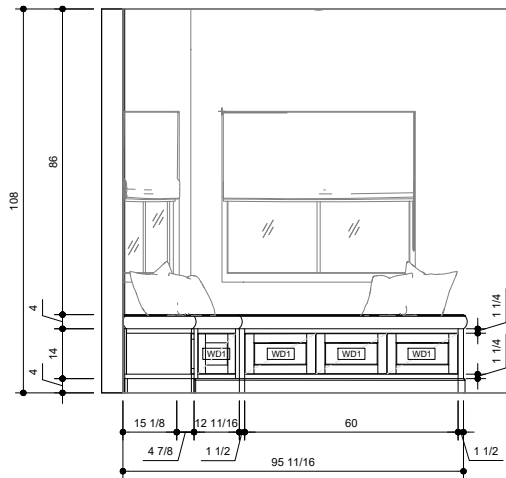

02 CATHEDRAL ELEVATION 9
1-06 SCALE: 1" = 1'-0"



FINISHES

HARDWARE

APPLIANCES

APPROVED / NO CHANGES
APPROVED / AS NOTED
REVISE AS NOTED / RESUBMIT

SIGNATURE _____
DATE _____

REVISIONS

#	DATE	DESCRIPTION	BY	OBS
1	--	--	--	--
2				
3				

OPEN APPROVED, THIS DRAWING
SUPERSEDES ALL PREVIOUS
ARCHITECTURAL & SHOP DRAWINGS

APPROVED BY : _____

SIGNATURE : _____
DATE _____

ABBREVIATIONS

AFF = ABOVE FIN FLOOR	FE= FINISH END
BSE = BASE	FF = FACE FRAME
BCK = BACK	FO = FINISHED OPENING
CABT = CABINET	FP = FIXED PANEL
CAS = CASING	ID = INNER DIMENSION
CL = CLEAR OPENING	OD = OUTER DIMENSION
CTOP = COUNTER TOP	PNL = PANEL
DB = DRAWER BOX	RO = ROUGH OPENING
DF = DRAWER FACE	POT = PULL OUT TRAY
VF = VERIFY IN FIELD	REM = REMOVABLE PANEL
FD = FIELD DIMENSION	SHP = ADJ SHELF

PROJECT : **KITCHEN**

LOCATION : _____

ARC / DESN : _____

KITCHEN
ELEVATION

DWN BY: _____ SCALE : AS NOTED DWG # _____
DWN BY: _____

PRIMARY BATH

Primary Bath
- 710 Cathedral

Type of Plan :
Millwork

Revision


No	Date	Description
01	06/12/2025	R5- Client's Mark-UP
02		
03		
04		
05		

Drawing Title :

Elevation & Section

Designation	Name
Pro_Manager	
Drawn by	
Checked by	
Approved by	



Date : 10/June/2025	Scale : 3/5 (A3)
Drawing No : xx/xx	

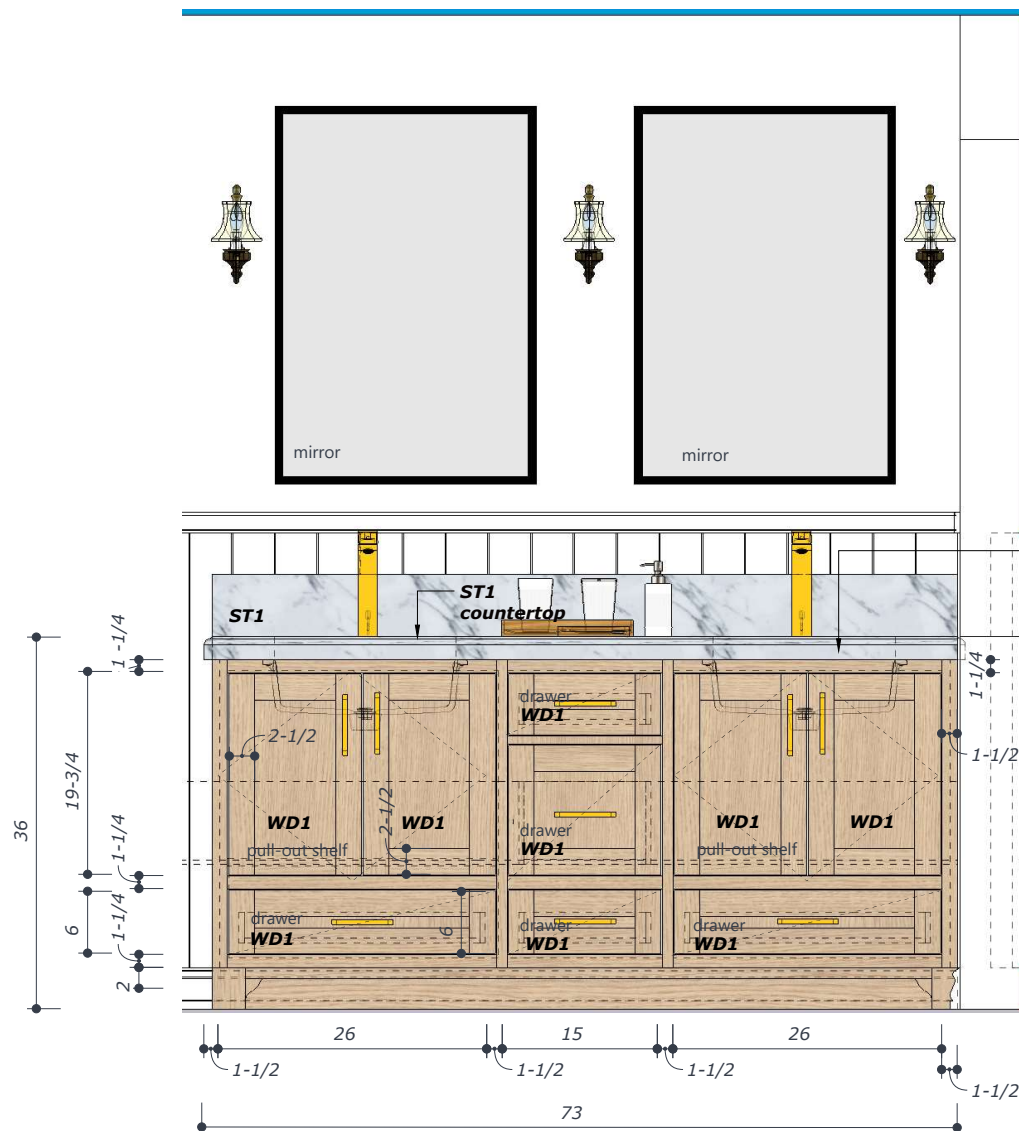

Front Elevation

Scale 3/4"-1'-0" (A3)

— **Kohler**
Caxton Rectangle
Under-mount Bathroom
Sink - K-20000

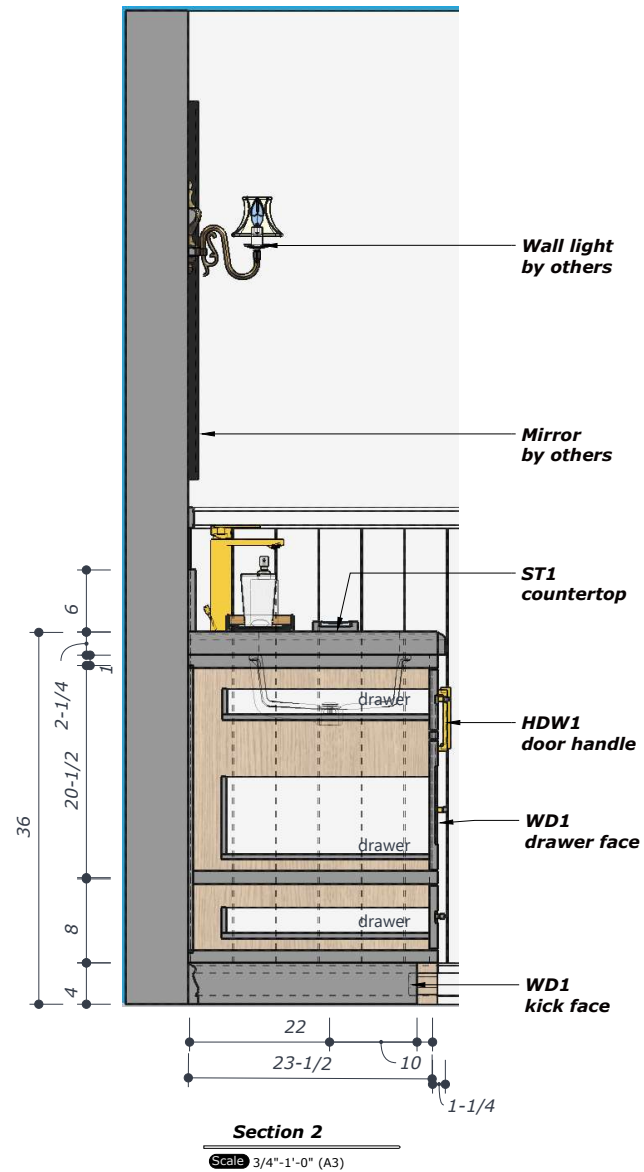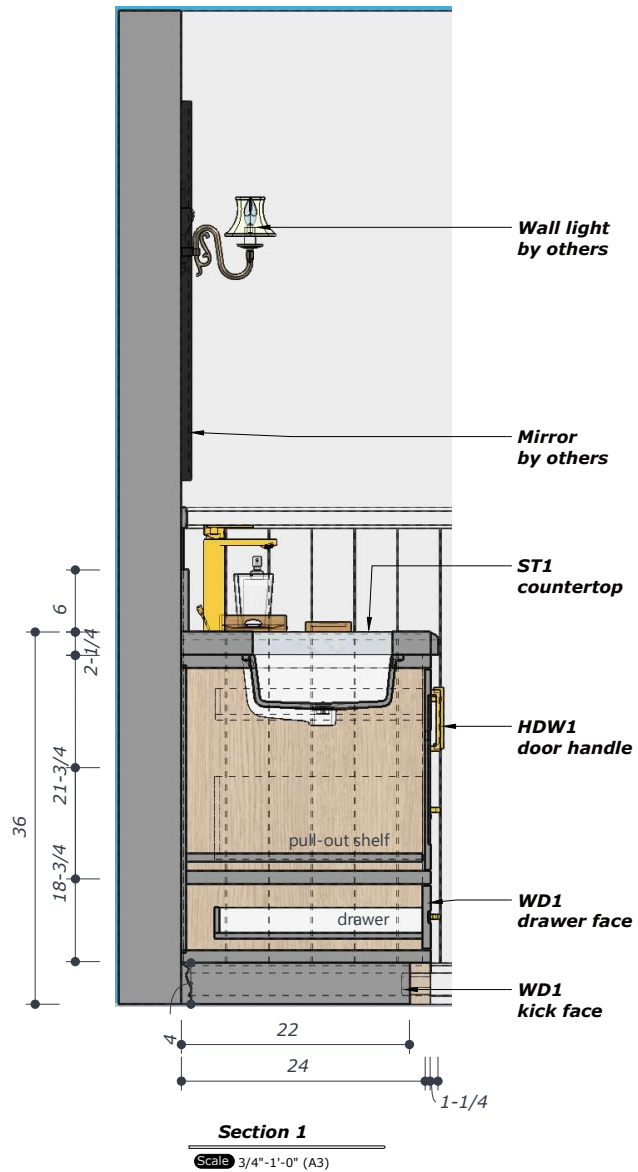

Address : P.O. Box 1896
Buelton, CA
93427
Email Address : info@valleywoodwork.com
Telephone : 805-325-5917
Instagram :valley_woodwork
Website :valleywoodwork.com

Client :
Project No :
Project Name : Primary Bath

Primary Bath - 710 Cathedral

Type of Plan :
Millwork

Revision

No	Date	Description
01	06/12/2025	R5- Client's Mark-UP
02		
03		
04		
05		

Drawing Title :


Section

Designation	Name
Pro_Manager	
Drawn by	
Checked by	
Approved by	

Date : 10/June/2025
Drawing No : xx/xx


Scale :
4/5
(A3)

POWDER BATH

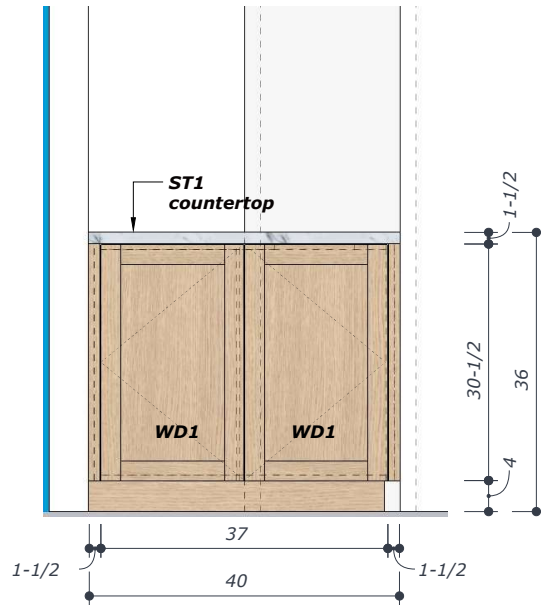


Elevation

Scale 3/4"-1'-0" (A3)

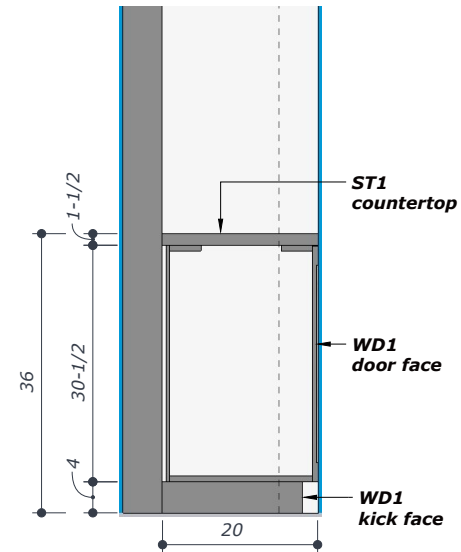

Section 1

Scale 3/4"-1'-0" (A3)

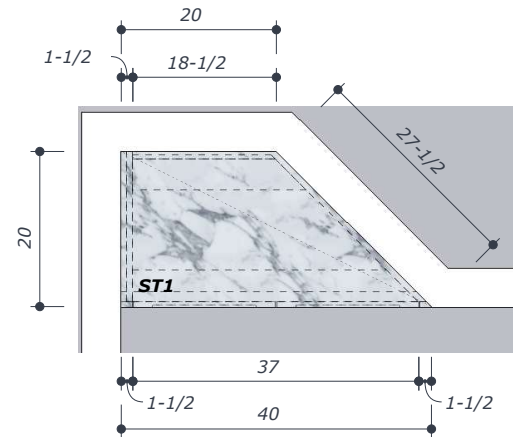

A. 01 Laundry - PLAN

Scale 3/4" - 1'-0" (A3)



Address : P.O. Box 1896
Buelton, CA 93427
Email Address : info@valleywoodwork.com
Telephone : 805-325-5917
Instagram : valley_woodwork
Website : valleywoodwork.com
Client :
Project No :
Project Name : Powder Roomn

Powder Bath Vanity

- Cathedral Pointe Ln

Location: Powder Room

Type of Plan :
Millwork

Revision

No	Date	Description
01	06/27/2025	For Approval
02		
03		
04		
05		

Drawing Title :

Floor Plan, Elevation & Section

Designation	Name
Pro_Manager	
Drawn by	
Checked by	
Approved by	

Date : 27/June/2025
Drawing No : xx/xx
Scale : 2/3 (A3)