


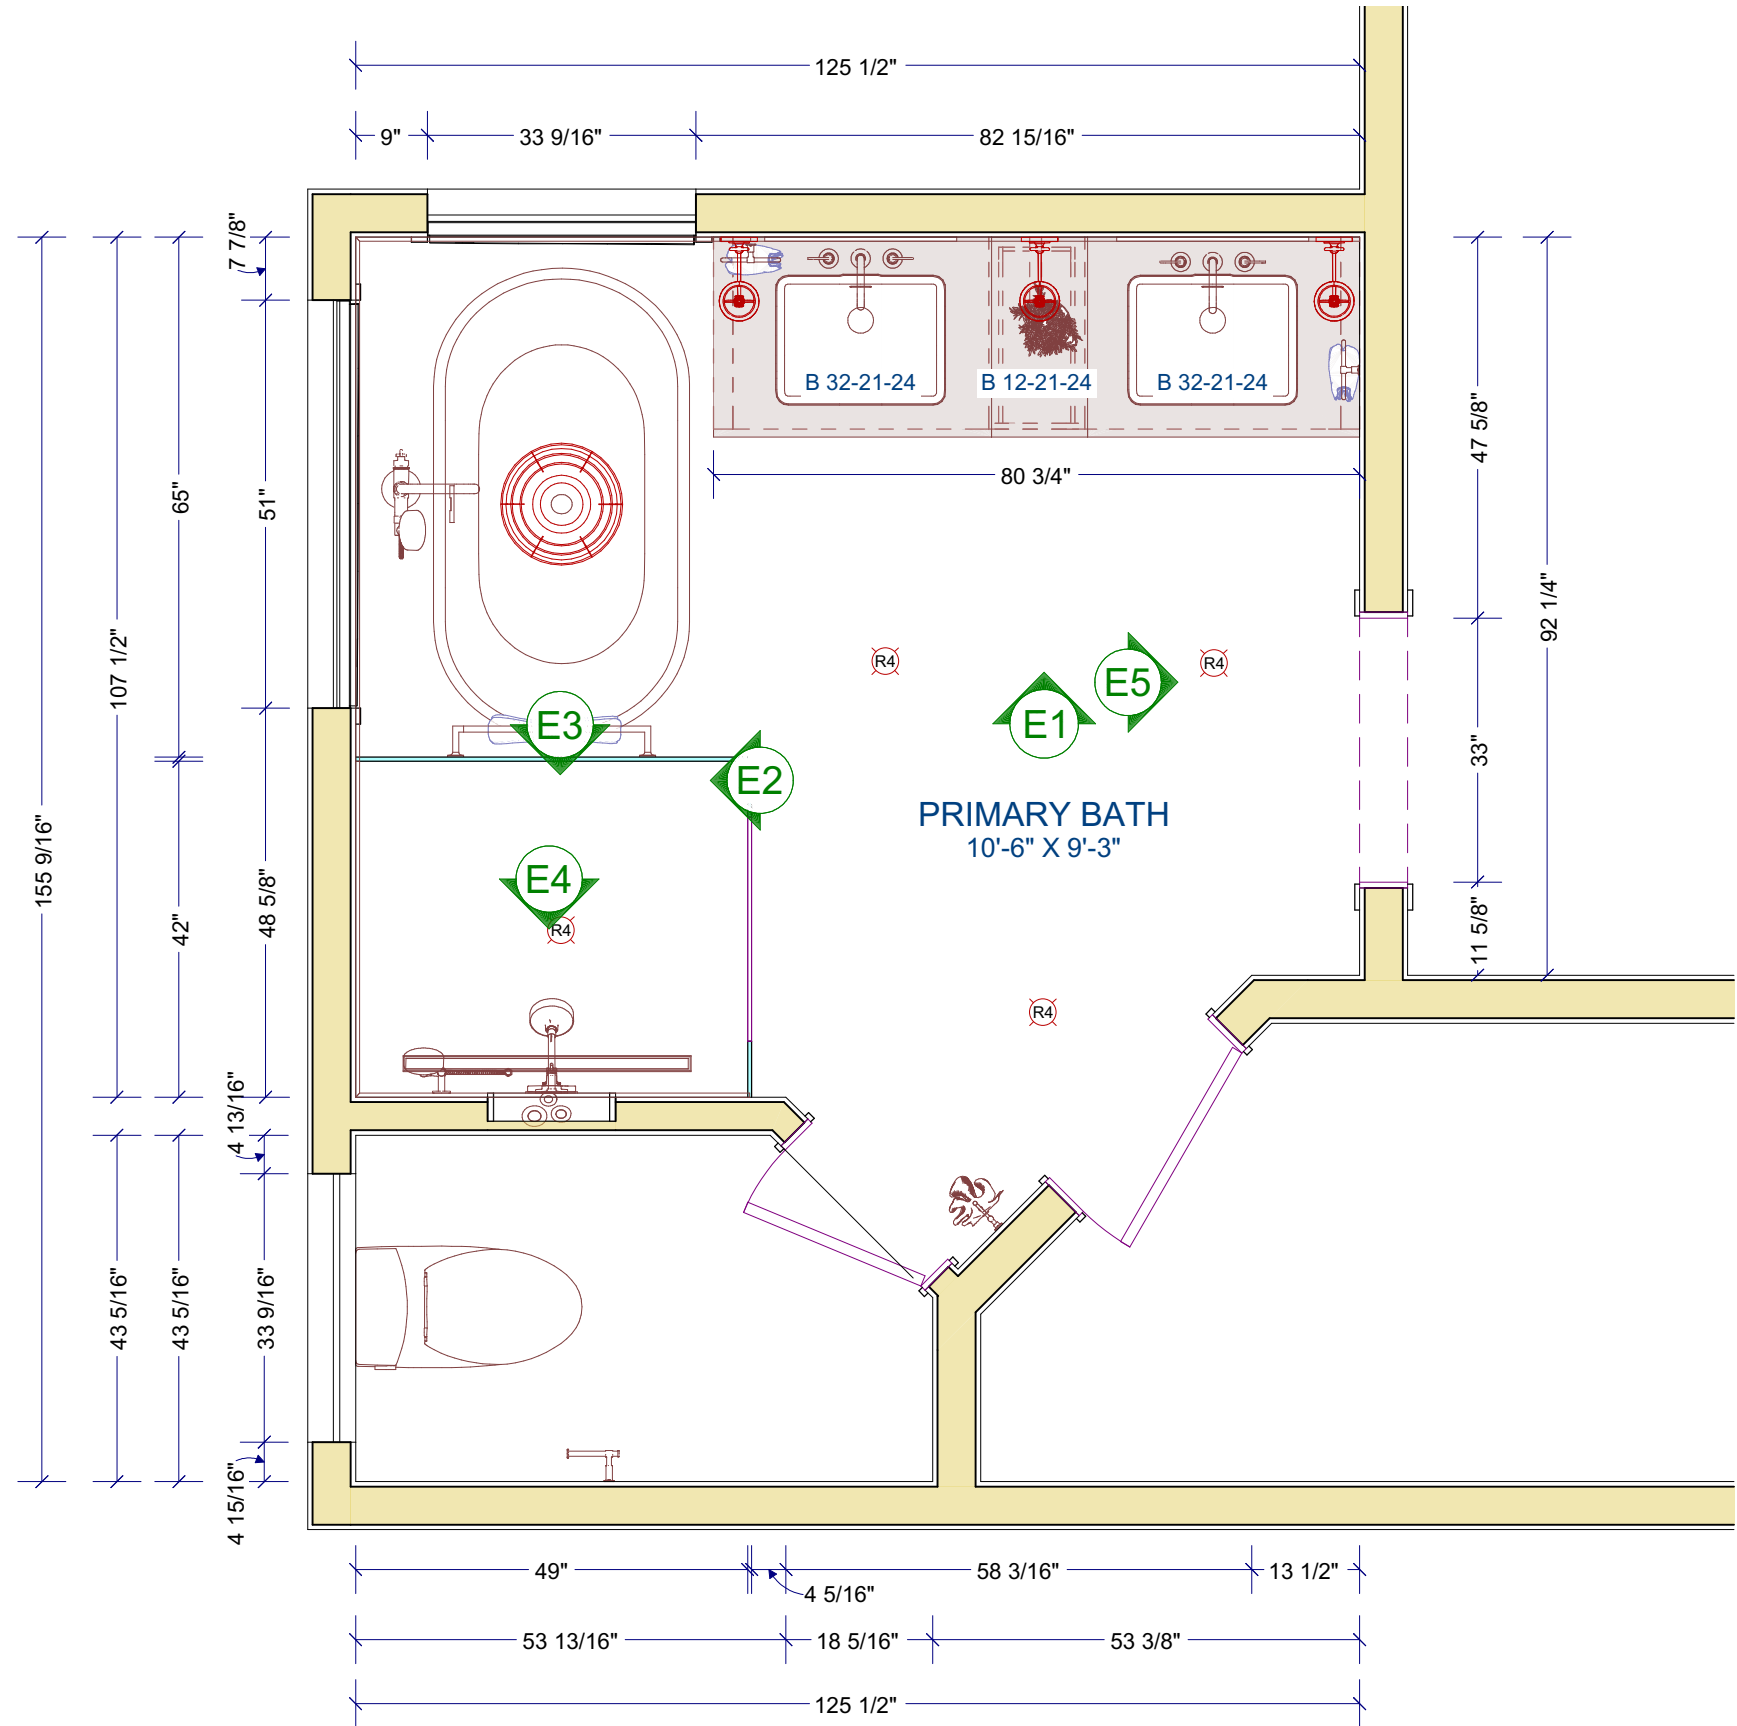

PLAN VIEW
1/2 in = 1 ft

ALL DIMENSIONS TO BE FIELD VERIFIED

DRAWINGS
PROVIDED BY:

Hearth Homes Interiors

5736 THORNWOOD DR.
GOLETA, CA 93117

P: (805) 679-5836

W: hearthhomesinteriors.com

DATE:

JAN 2024

SCALE:

ON PLAN

SHEET:


A1


ROOM:


PRIMARY BATHROOM

CLIENT:


THOITS RESIDENCE

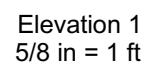

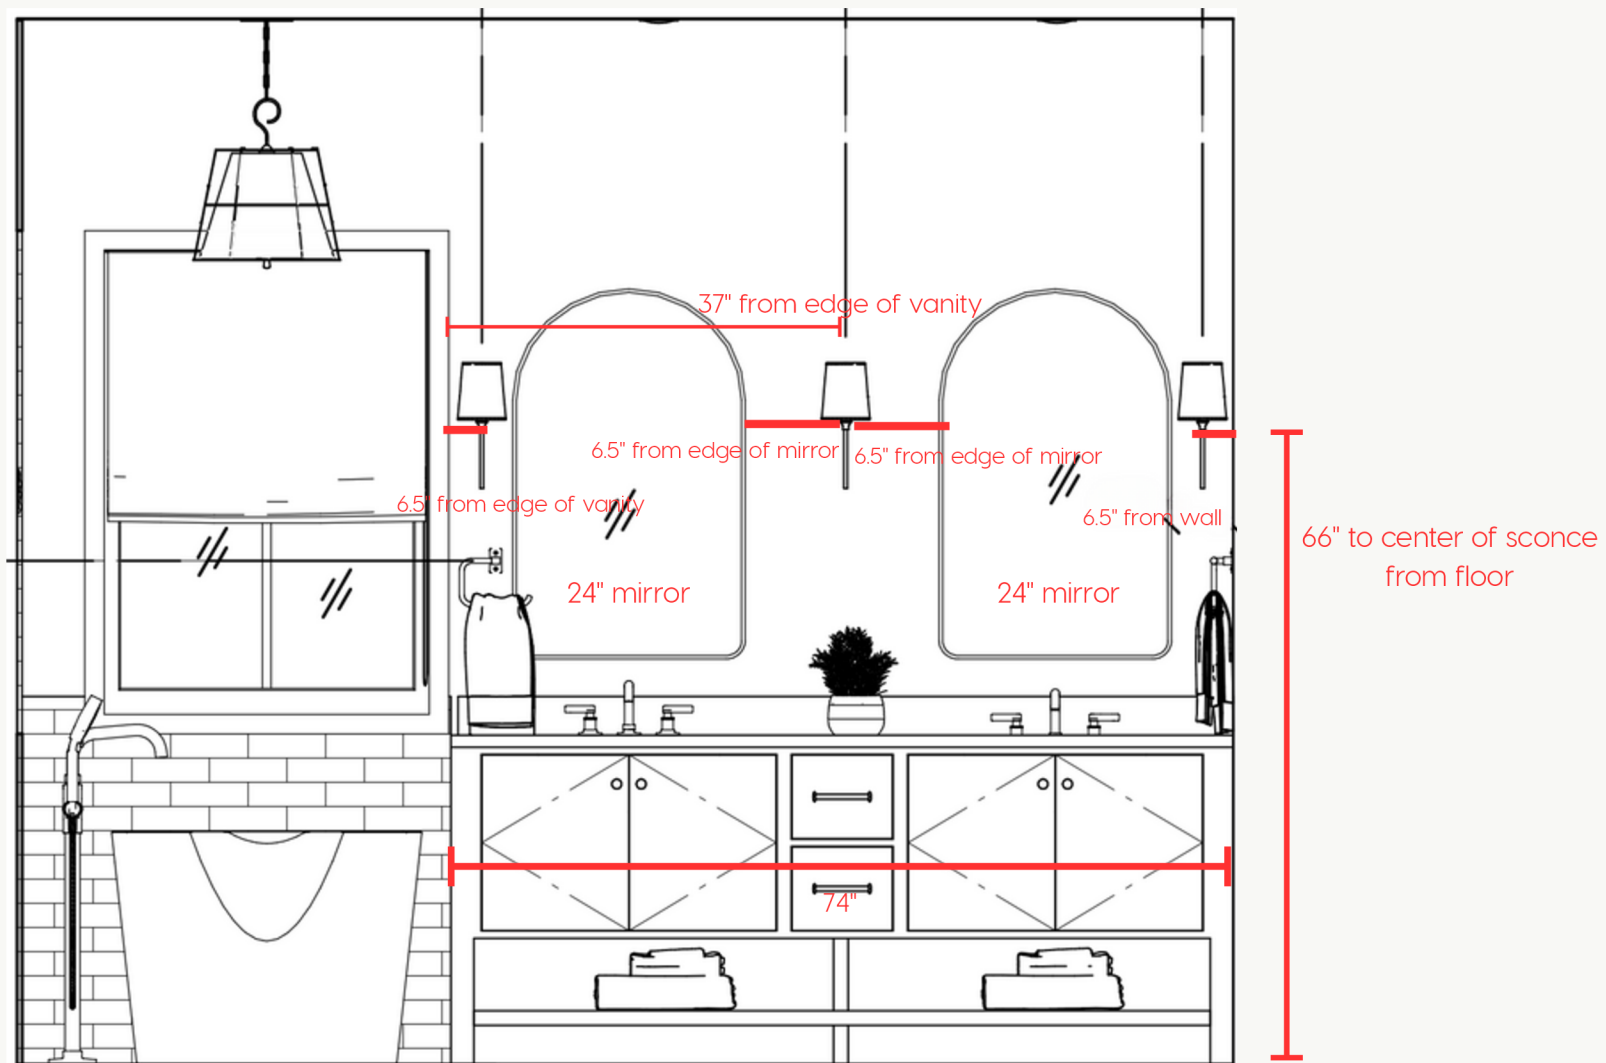

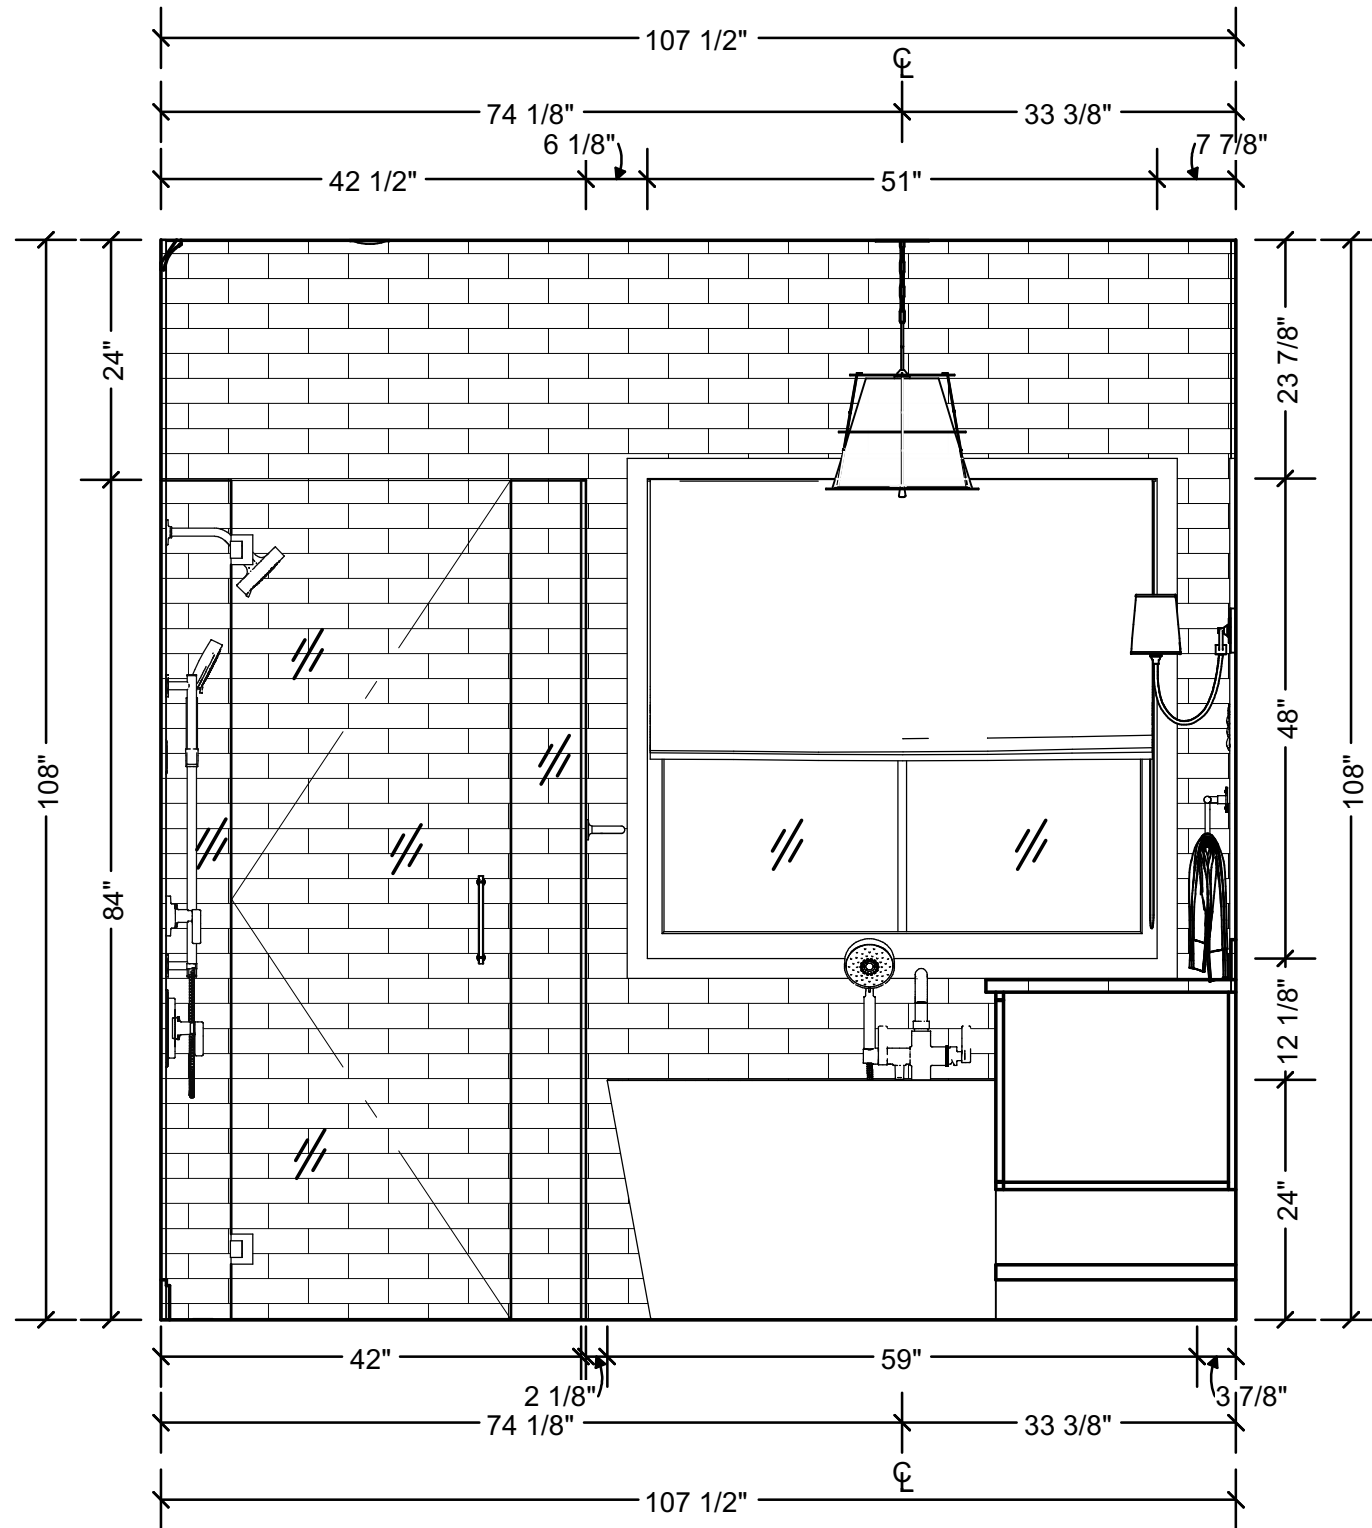


Elevation 2
5/8 in = 1 ft

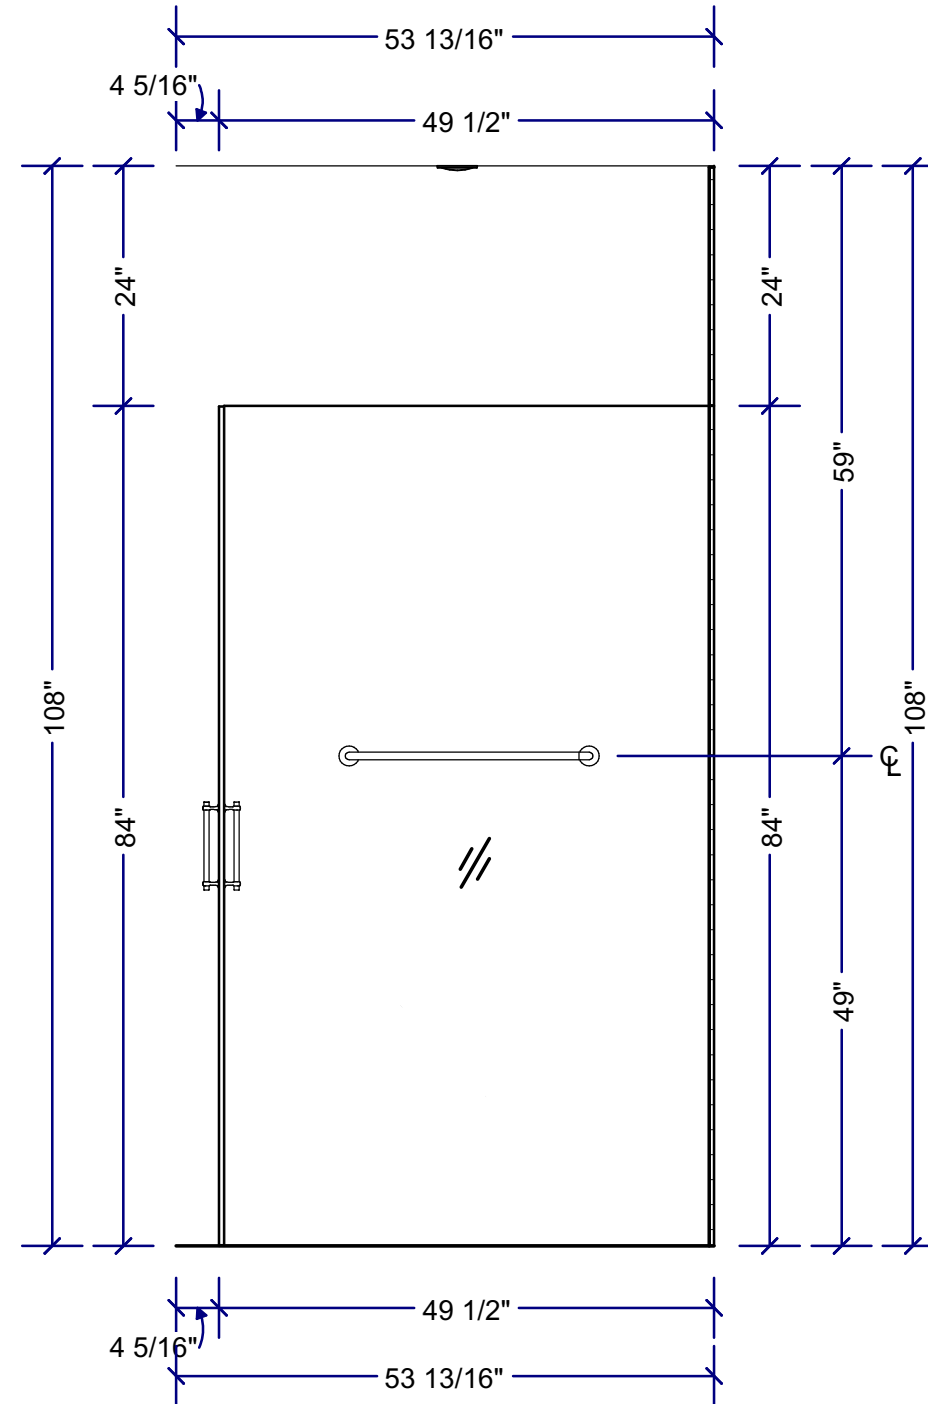


Elevation 3
5/8 in = 1 ft


ALL DIMENSIONS TO BE FIELD VERIFIED

DRAWINGS PROVIDED BY:	HEARTH HOMES INTERIORS	5736 THORNWOOD DR. GOLETA, CA 93117 P: (805) 679-5836 W: hearthhomesinteriors.com	ROOM:	CLIENT:
			PRIMARY BATHROOM	THOITS RESIDENCE
DATE:			A3	
JAN 2024				
SCALE:				
ON PLAN				
SHEET:				

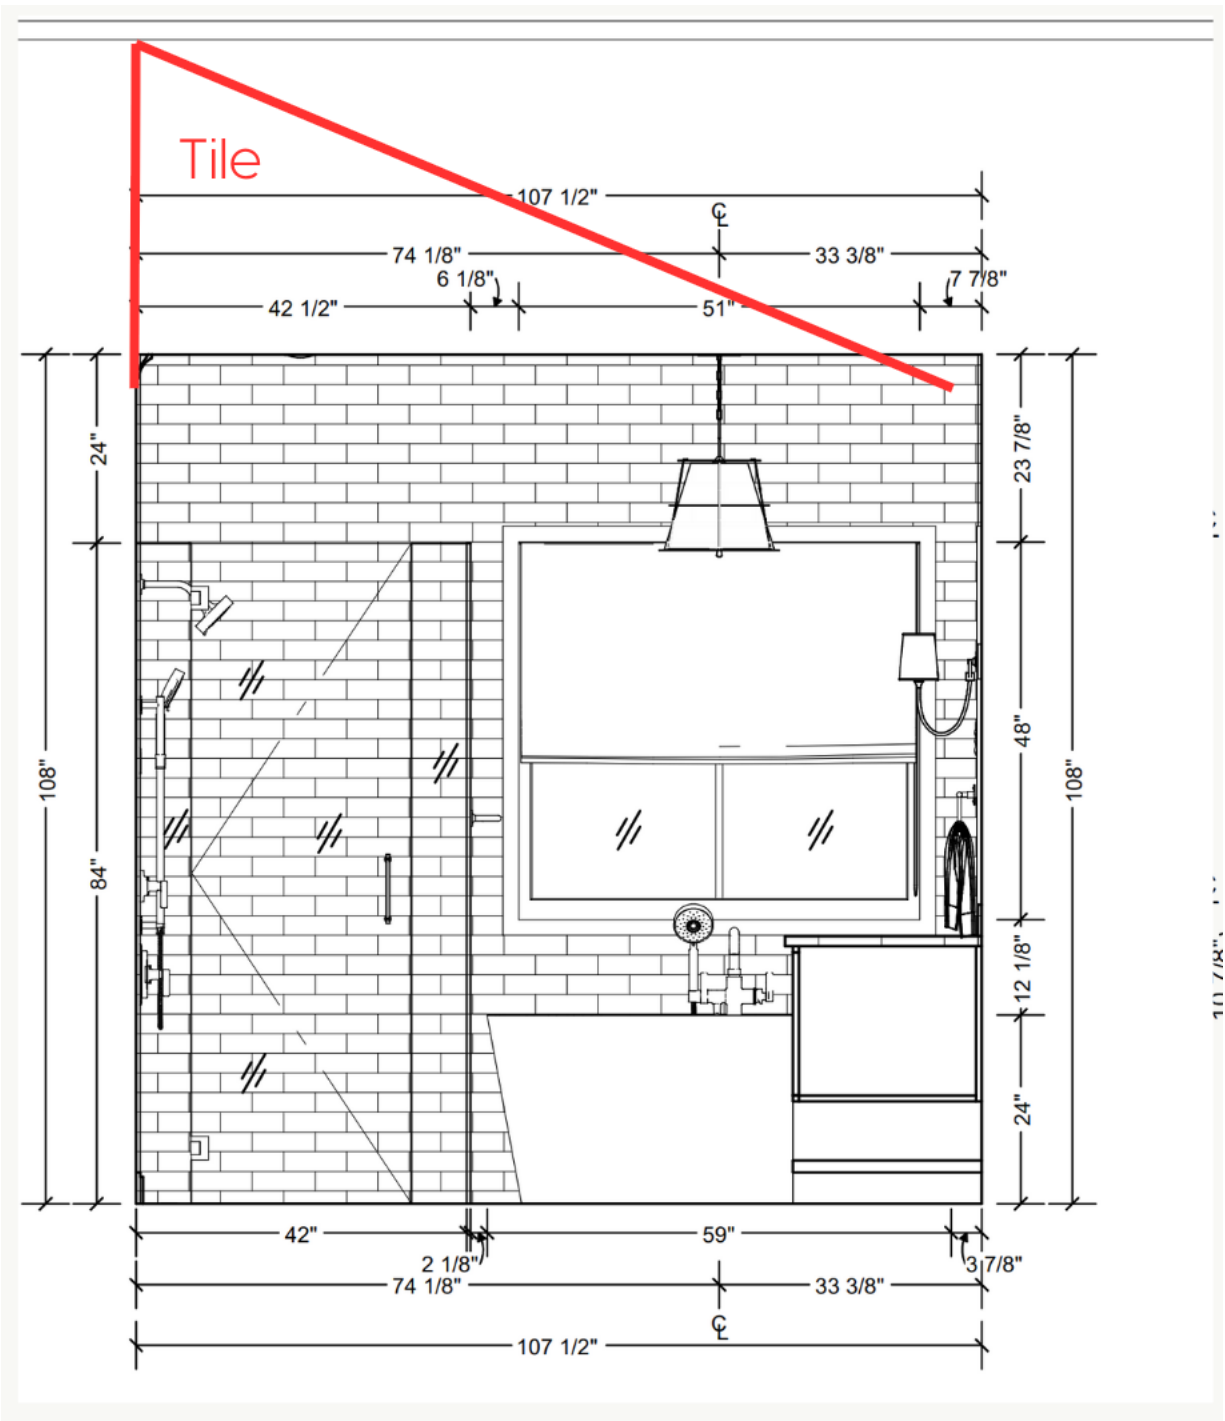

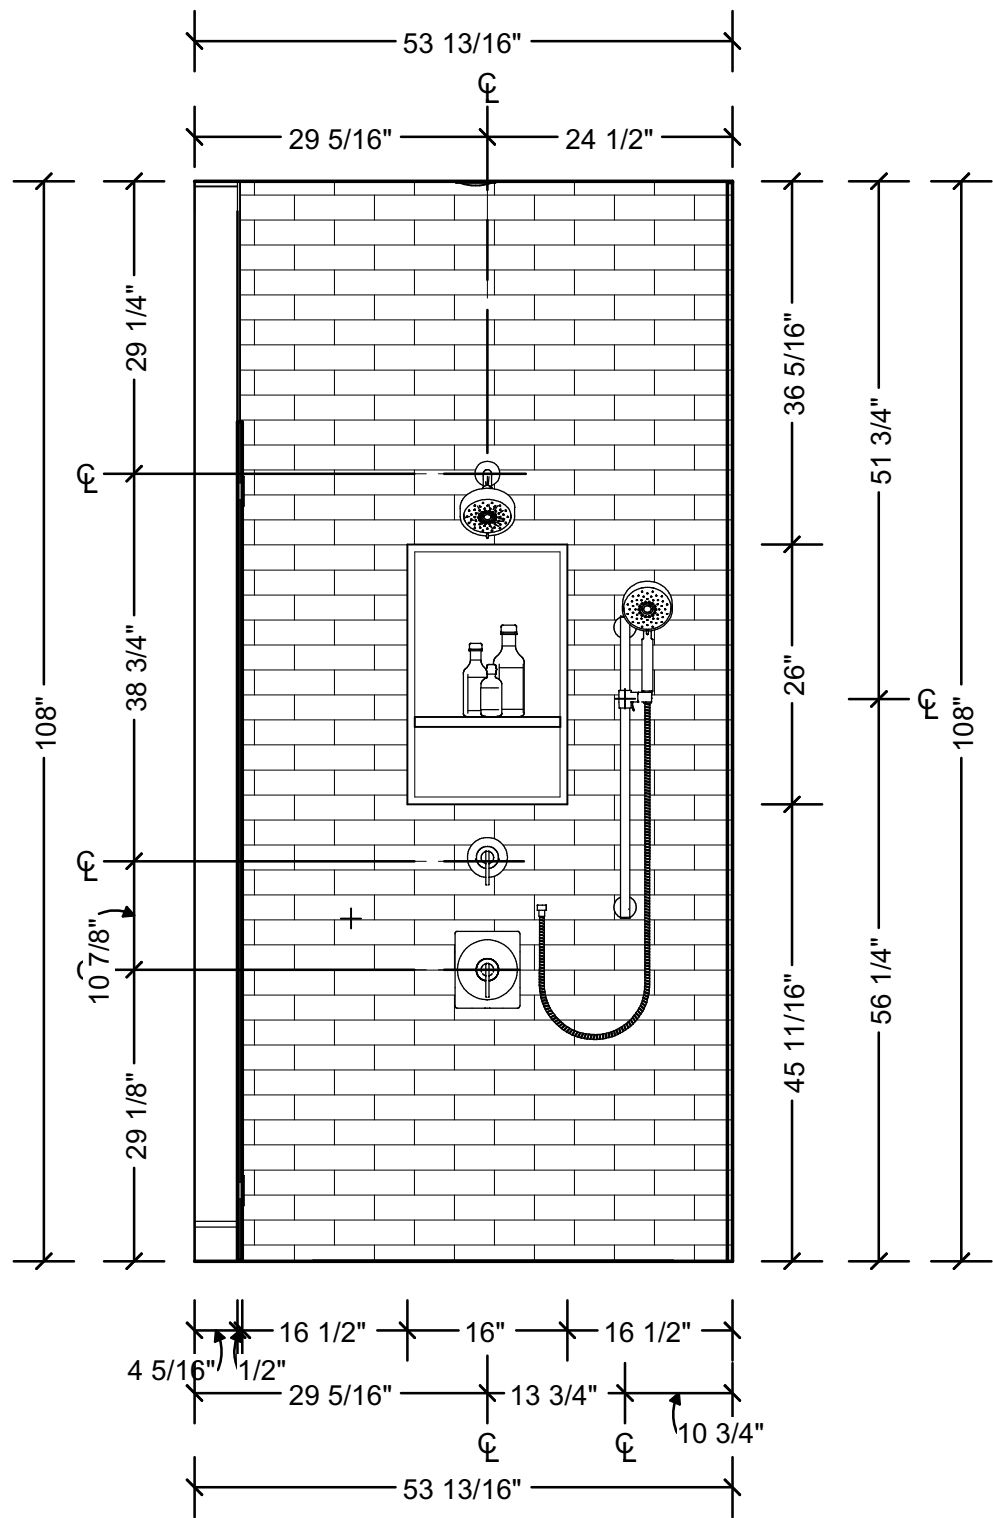

Elevation 4
5/8 in = 1 ft

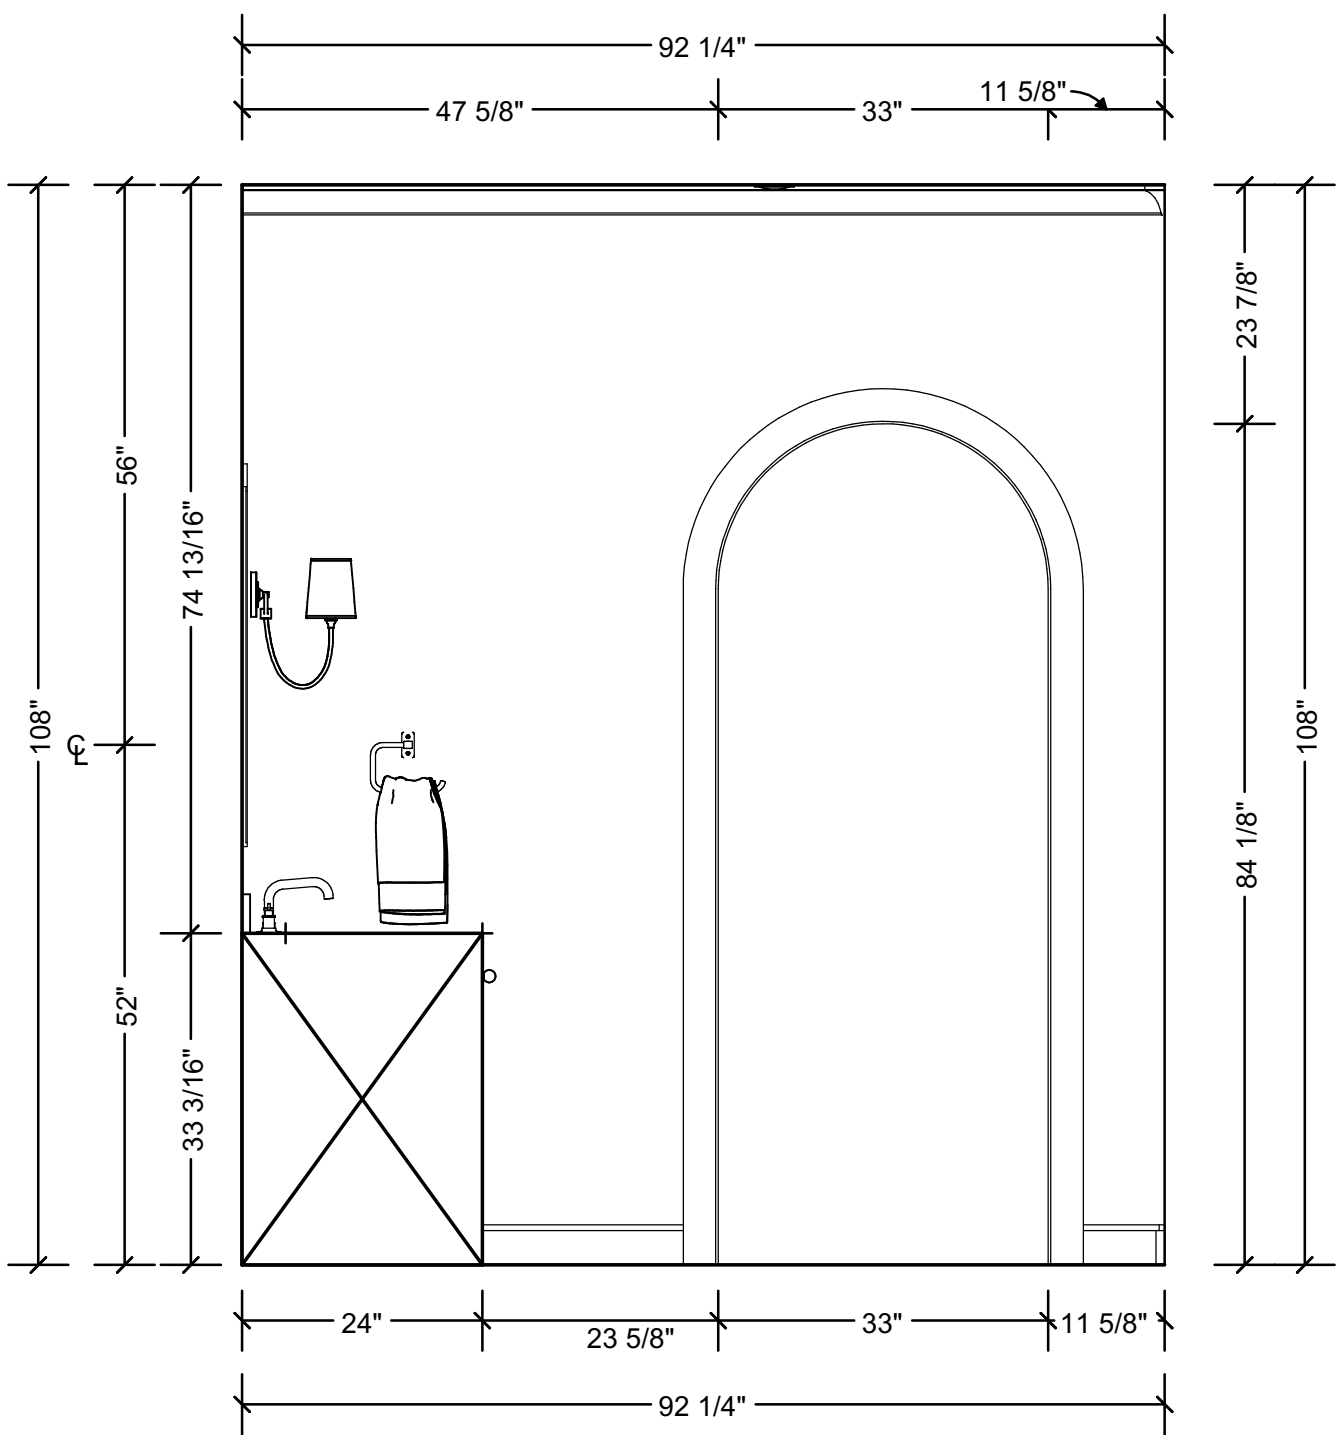

Elevation 5
5/8 in = 1 ft

ALL DIMENSIONS TO BE FIELD VERIFIED

DRAWINGS
PROVIDED BY:

Hearth Homes Interiors

5736 THORNWOOD DR.

GOLETA, CA 93117

P: (805) 679-5836

W: hearthhomesinteriors.com



DATE:

JAN 2024

SCALE:

ON PLAN

SHEET:


A4

ROOM:

PRIMARY BATHROOM

CLIENT:

THOITS RESIDENCE

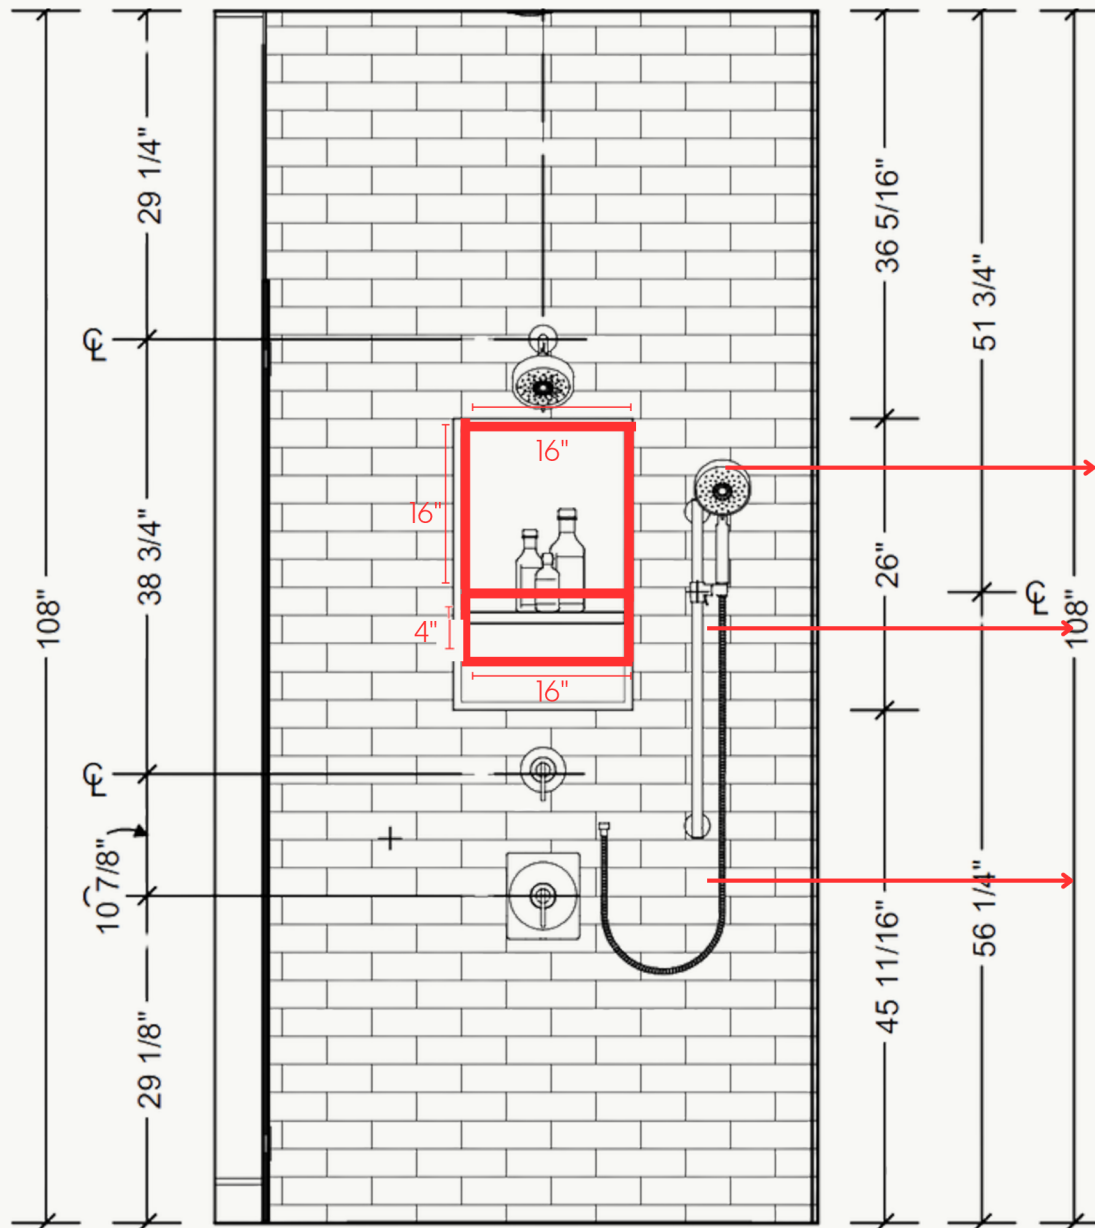

All plumbing fixtures
below niche can
move up 6" (valve
center at 35 1/8" from
finish floor)



Primary Bath - 1 Facing Tub

ALL DIMENSIONS TO BE FIELD VERIFIED

DRAWINGS
PROVIDED BY:

Hearth Homes Interiors
5736 THORNWOOD DR.
GOLETA, CA 93117
P: (805) 679-5836
W: hearthhomesinteriors.com



DATE:
JAN 2024

SCALE:
ON PLAN

SHEET:
A5

ROOM:
PRIMARY BATHROOM

CLIENT:
THOITS RESIDENCE



Primary Bath - 2 Perspective View

ALL DIMENSIONS TO BE FIELD VERIFIED

DRAWINGS
PROVIDED BY:



Hearth Homes Interiors
5736 THORNWOOD DR.
GOLETA, CA 93117
P: (805) 679-5836
W: hearthhomesinteriors.com

DATE:
JAN 2024

SCALE:
ON PLAN

SHEET:
A6

ROOM:
PRIMARY BATHROOM

CLIENT:
THOITS RESIDENCE



Primary Bath - 3 Vanity

ALL DIMENSIONS TO BE FIELD VERIFIED



Hearth Homes Interiors
5736 THORNWOOD DR.
GOLETA, CA 93117
P: (805) 679-5836
W: hearthhomesinteriors.com

DATE:
JAN 2024
SCALE:
ON PLAN
SHEET:

A7

ROOM: PRIMARY BATHROOM

CLIENT: THOITS RESIDENCE



Primary Bath - 4 Shower

ALL DIMENSIONS TO BE FIELD VERIFIED



Hearth Homes Interiors
5736 THORNWOOD DR.
GOLETA, CA 93117
P: (805) 679-5836
W: hearthhomesinteriors.com

DRAWINGS
PROVIDED BY:

DATE:
JAN 2024

SCALE:
ON PLAN

SHEET:
A8

ROOM:
PRIMARY BATHROOM

CLIENT:
THOITS RESIDENCE