


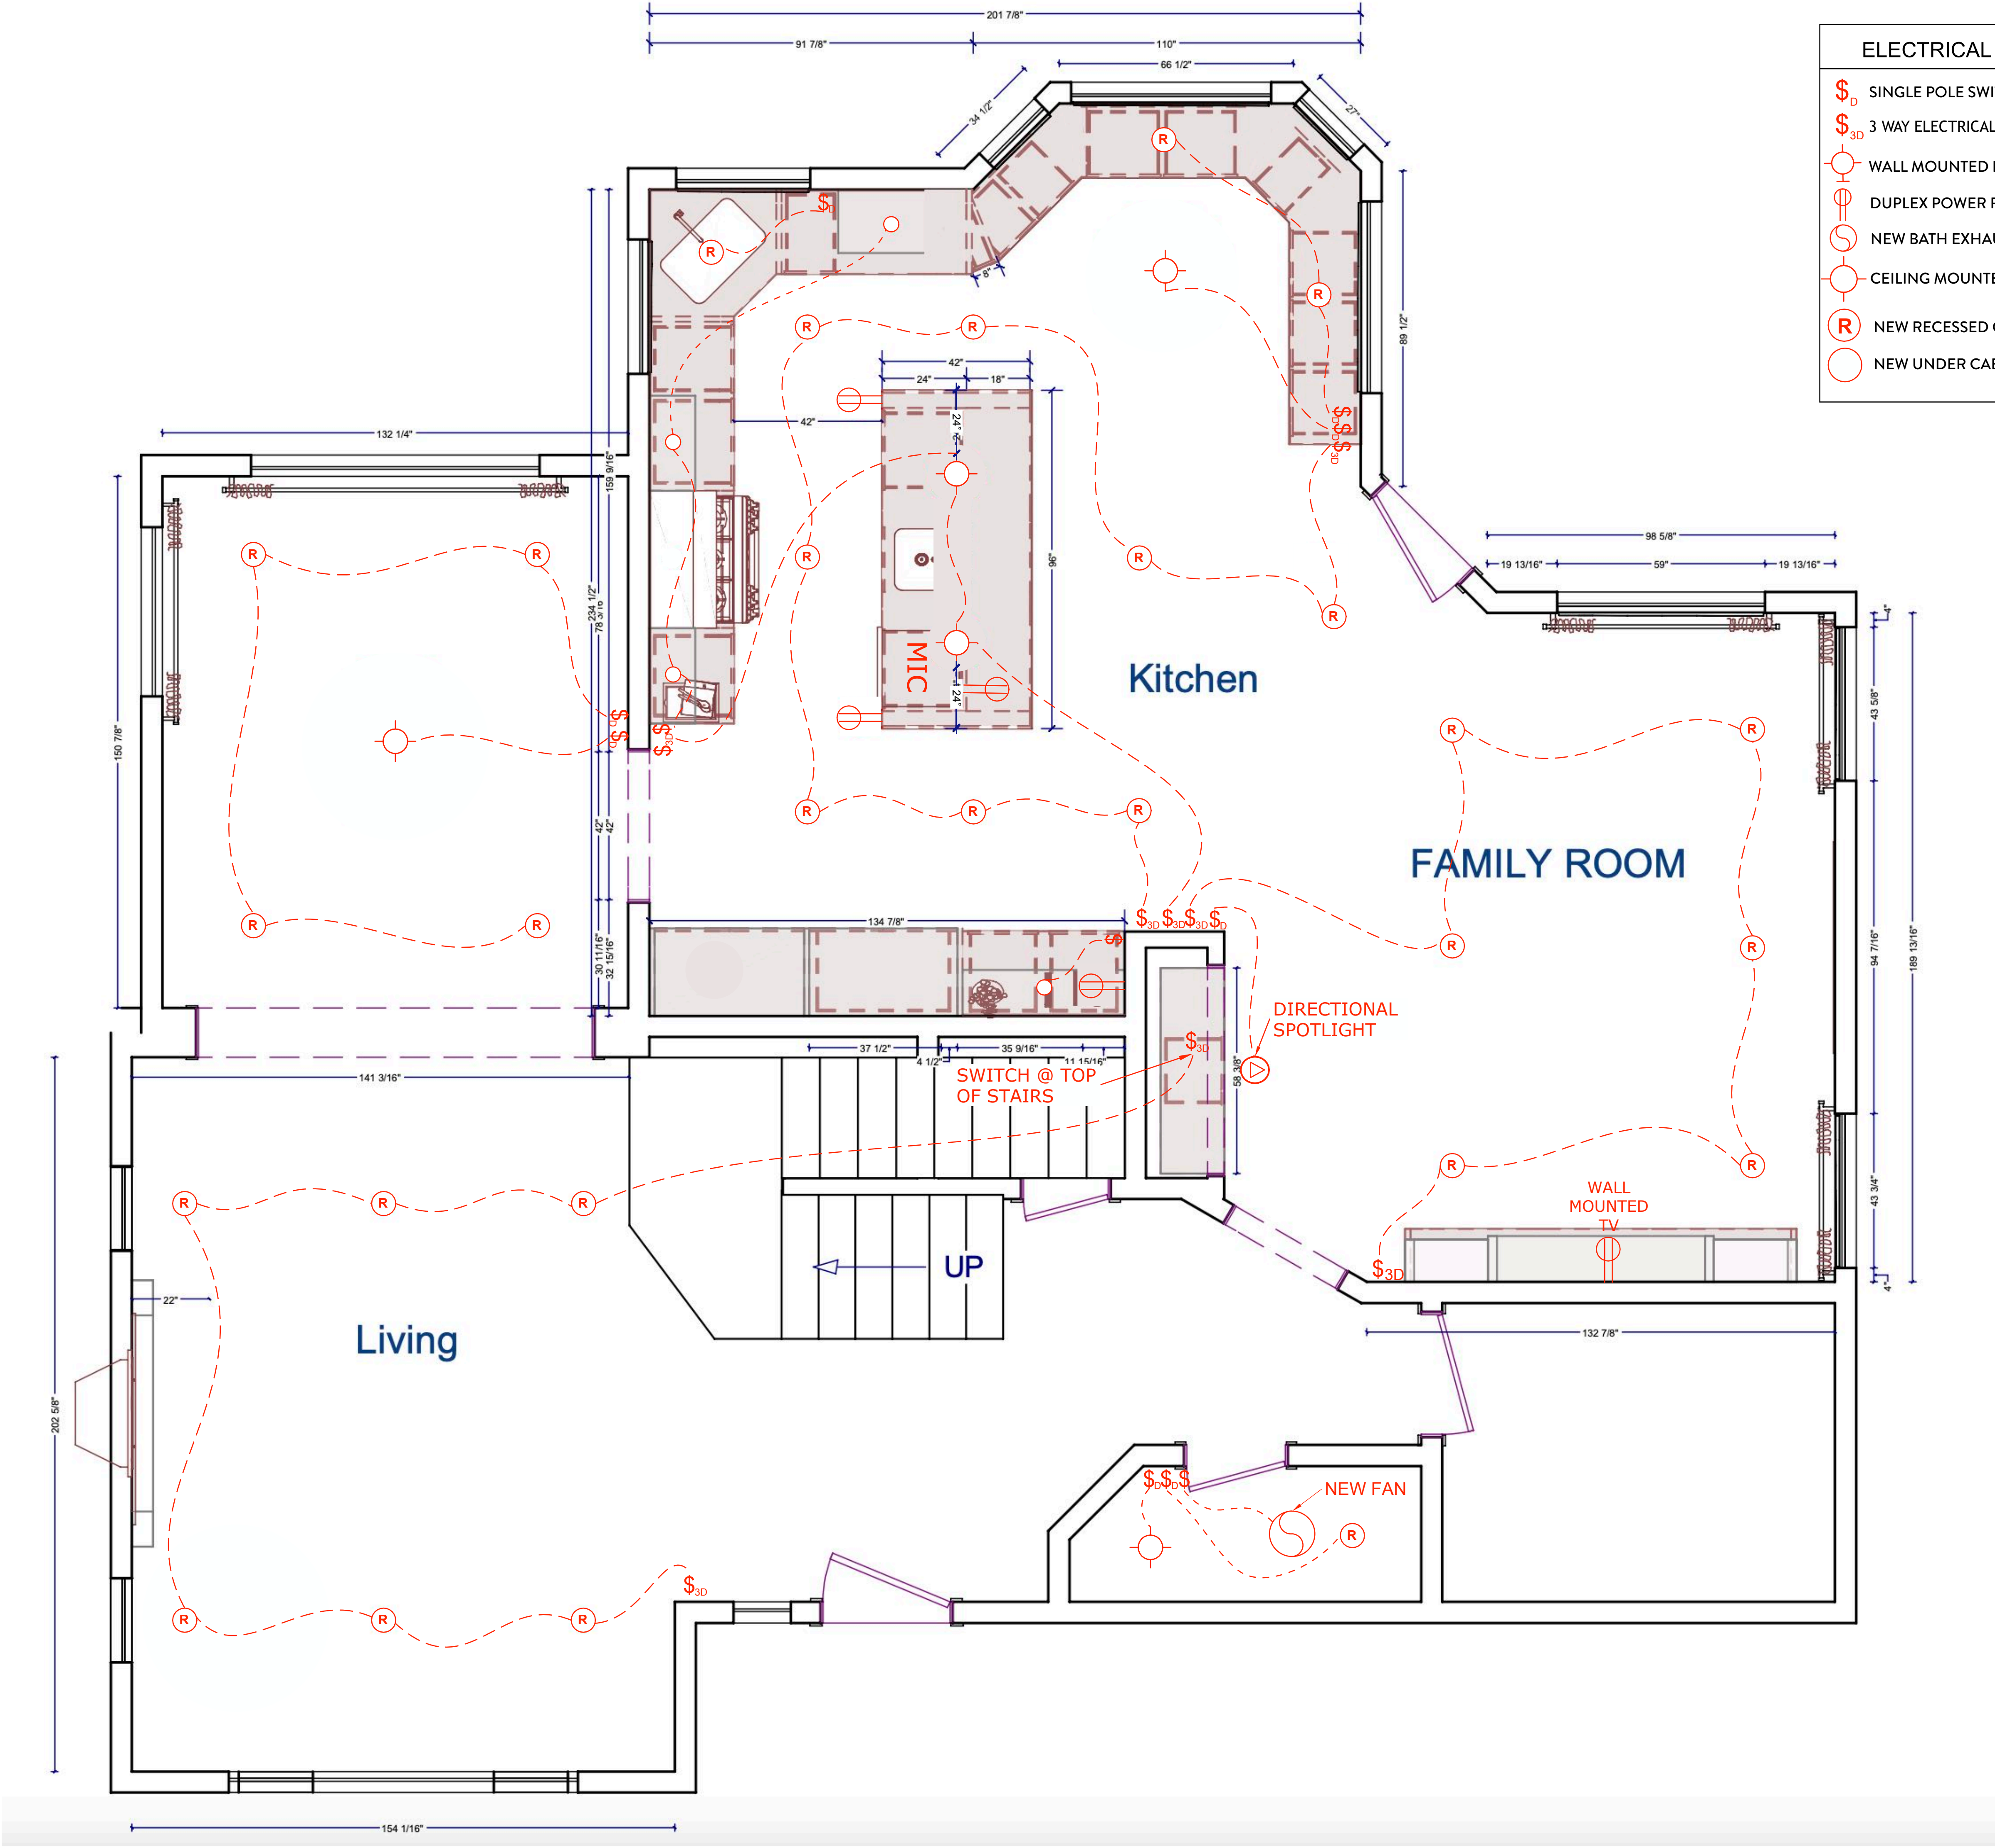

ELECTRICAL LETTER	
	SINGLE POLE SWITCH W/ DIMMER
	3 WAY ELECTRICAL SWITCH W/ DIMMER
	WALL MOUNTED LIGHT FIXTURE
	DUPLEX POWER RECEPTACLE
	NEW BATH EXHAUST FAN
	CEILING MOUNTED LIGHT FIXTURE
	NEW RECESSED CAN LIGHT
	NEW UNDER CABINET LIGHT

CLIENT: ED + SANDY THOITS

ROOM: LOWER LEVEL UTILITY PLAN

DRAWINGS PROVIDED BY:
Hearth Homes Interiors

5736 THORNWOOD DRIVE
GOLETA, CA 93117
P. (805) 679-5836
W. hearthhomesinteriors.com

DATE:


JANUARY 2025

SCALE:

ON PLAN

SHEET:

A1

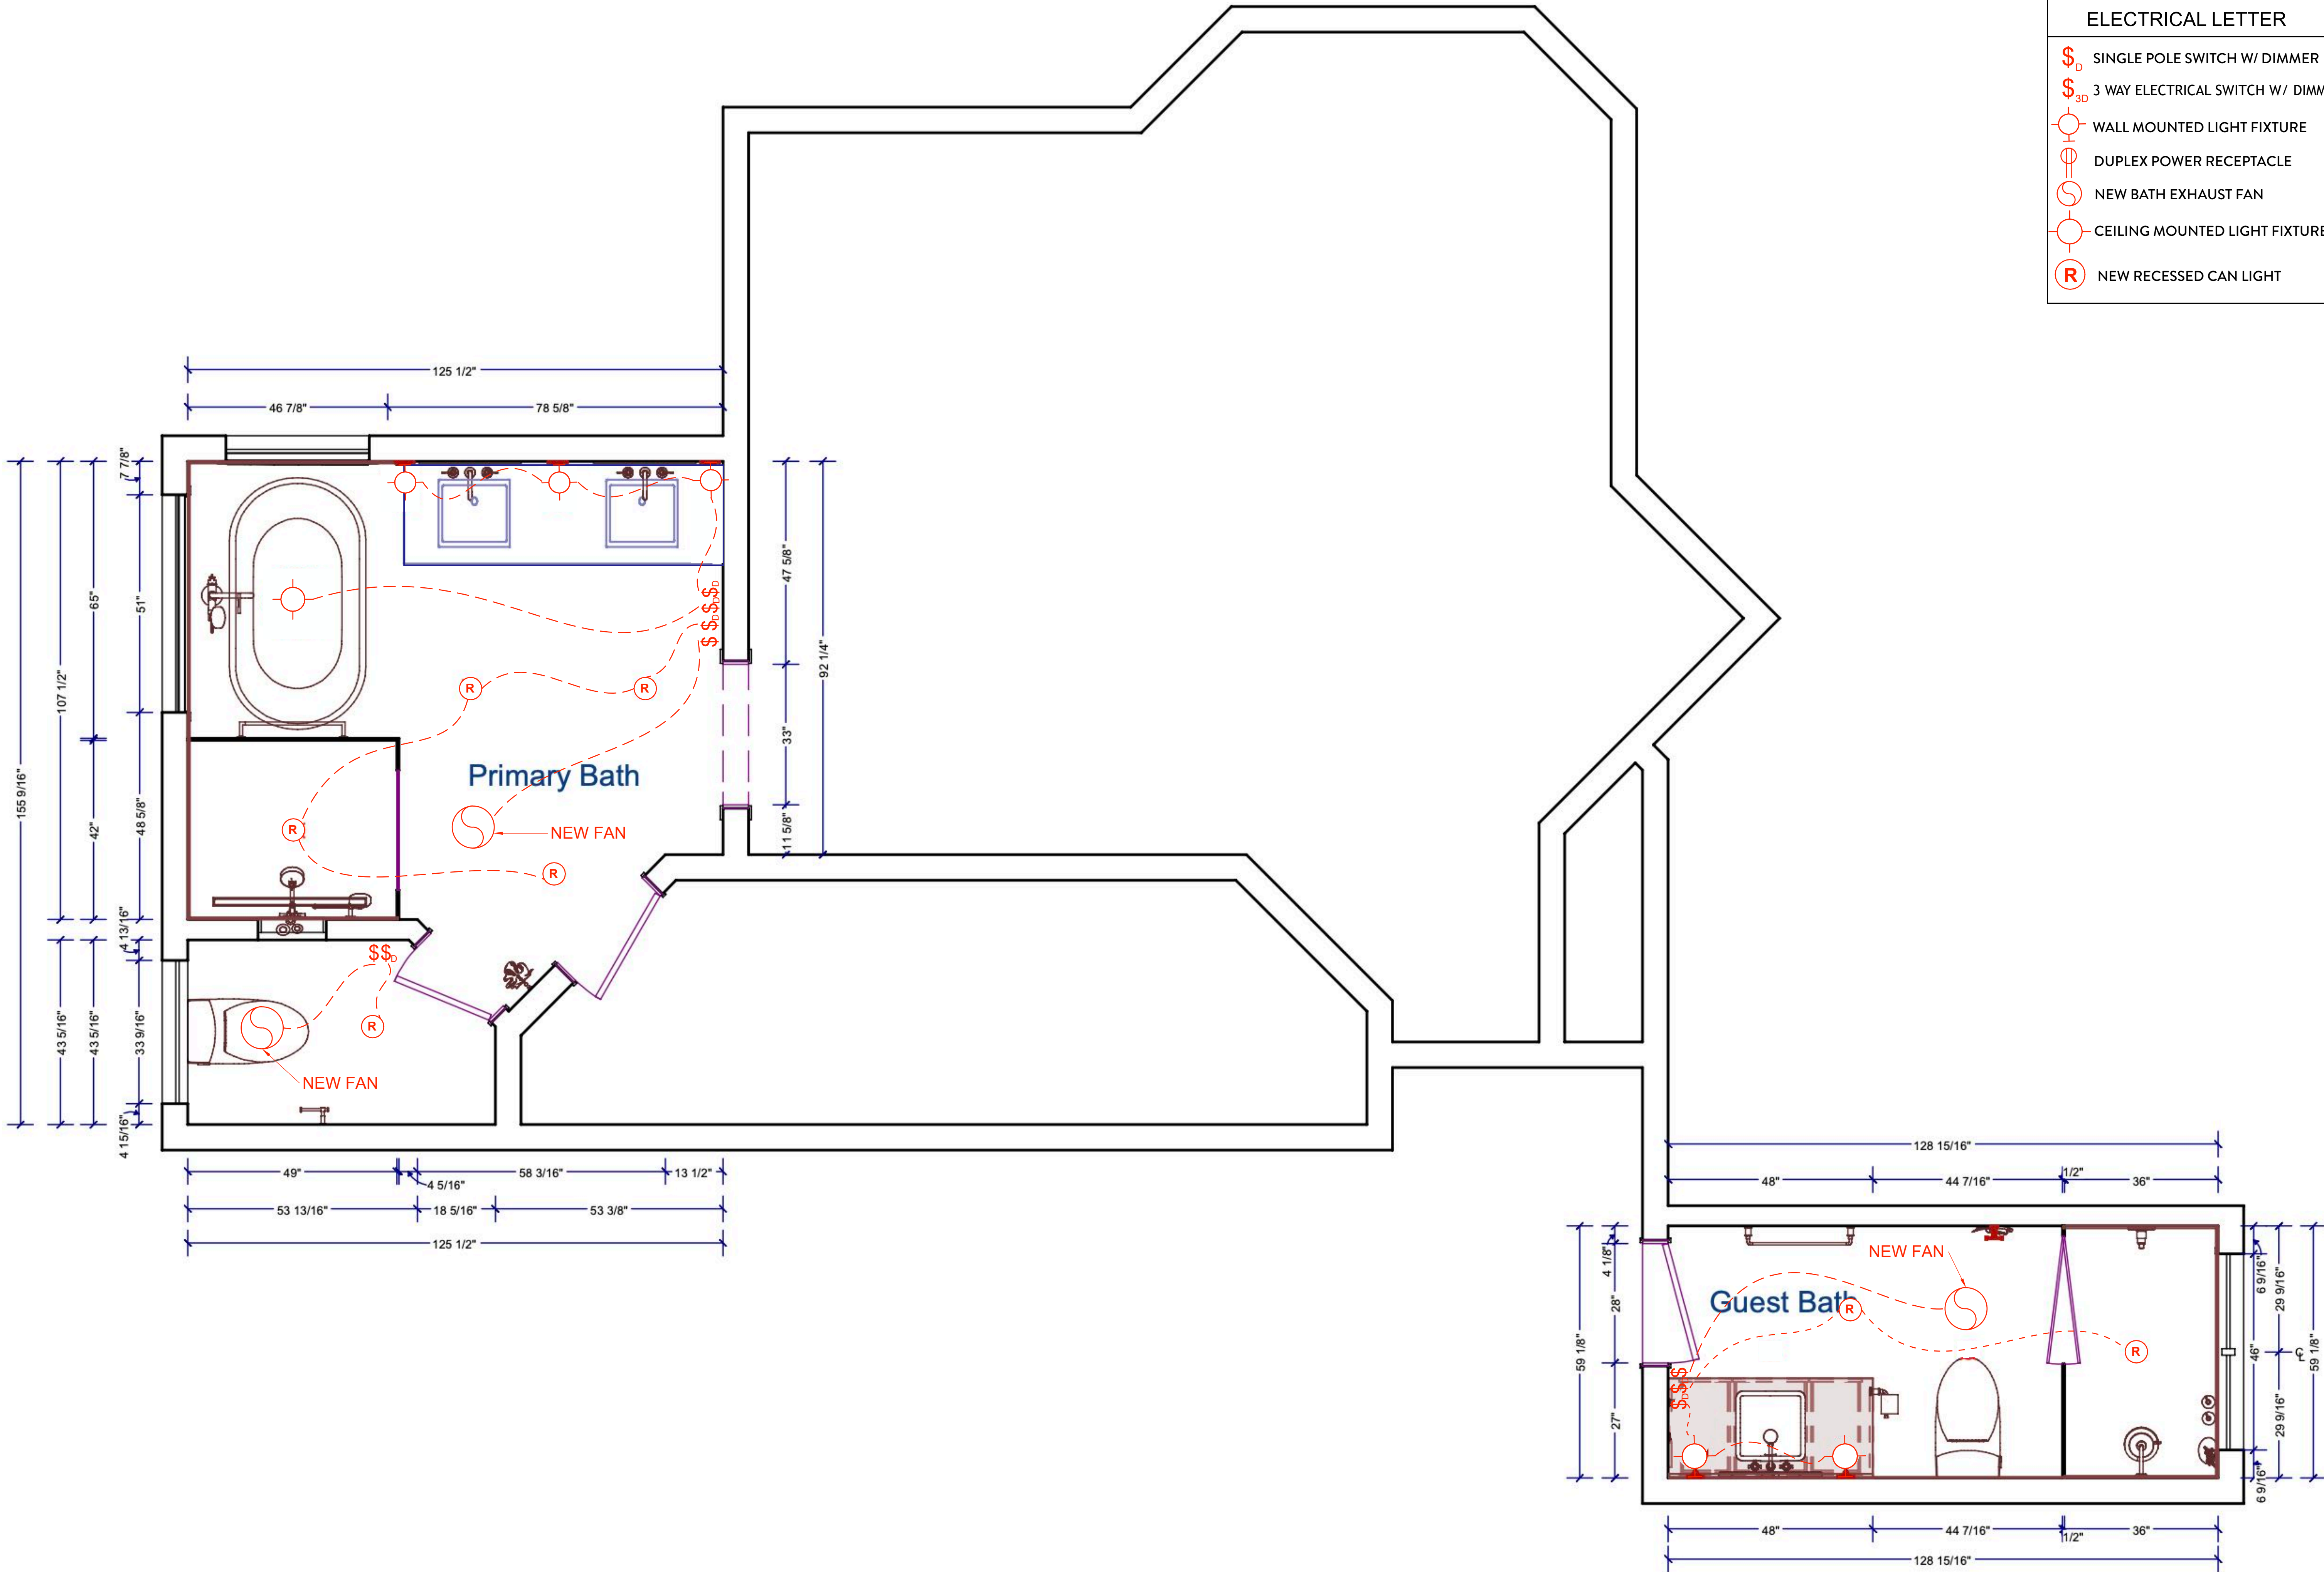


ELECTRICAL LETTER	
	SINGLE POLE SWITCH W/ DIMMER
	3 WAY ELECTRICAL SWITCH W/ DIMMER
	WALL MOUNTED LIGHT FIXTURE
	DUPLEX POWER RECEPTACLE
	NEW BATH EXHAUST FAN
	CEILING MOUNTED LIGHT FIXTURE
	NEW RECESSED CAN LIGHT

CLIENT: ED + SANDY THOITS

ROOM: UPPER LEVEL UTILITY PLAN

DRAWINGS PROVIDED BY:
Hearth Homes Interiors

5736 THORNWOOD DRIVE
GOLETA, CA 93117
P. (805) 679-5836
W. hearthhomesinteriors.com

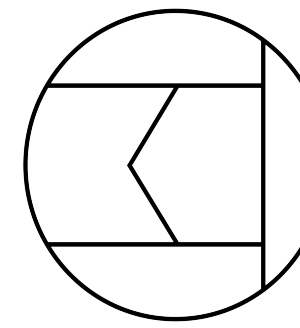

DATE:

JANUARY 2025

SCALE:

ON PLAN

SHEET:

A2