


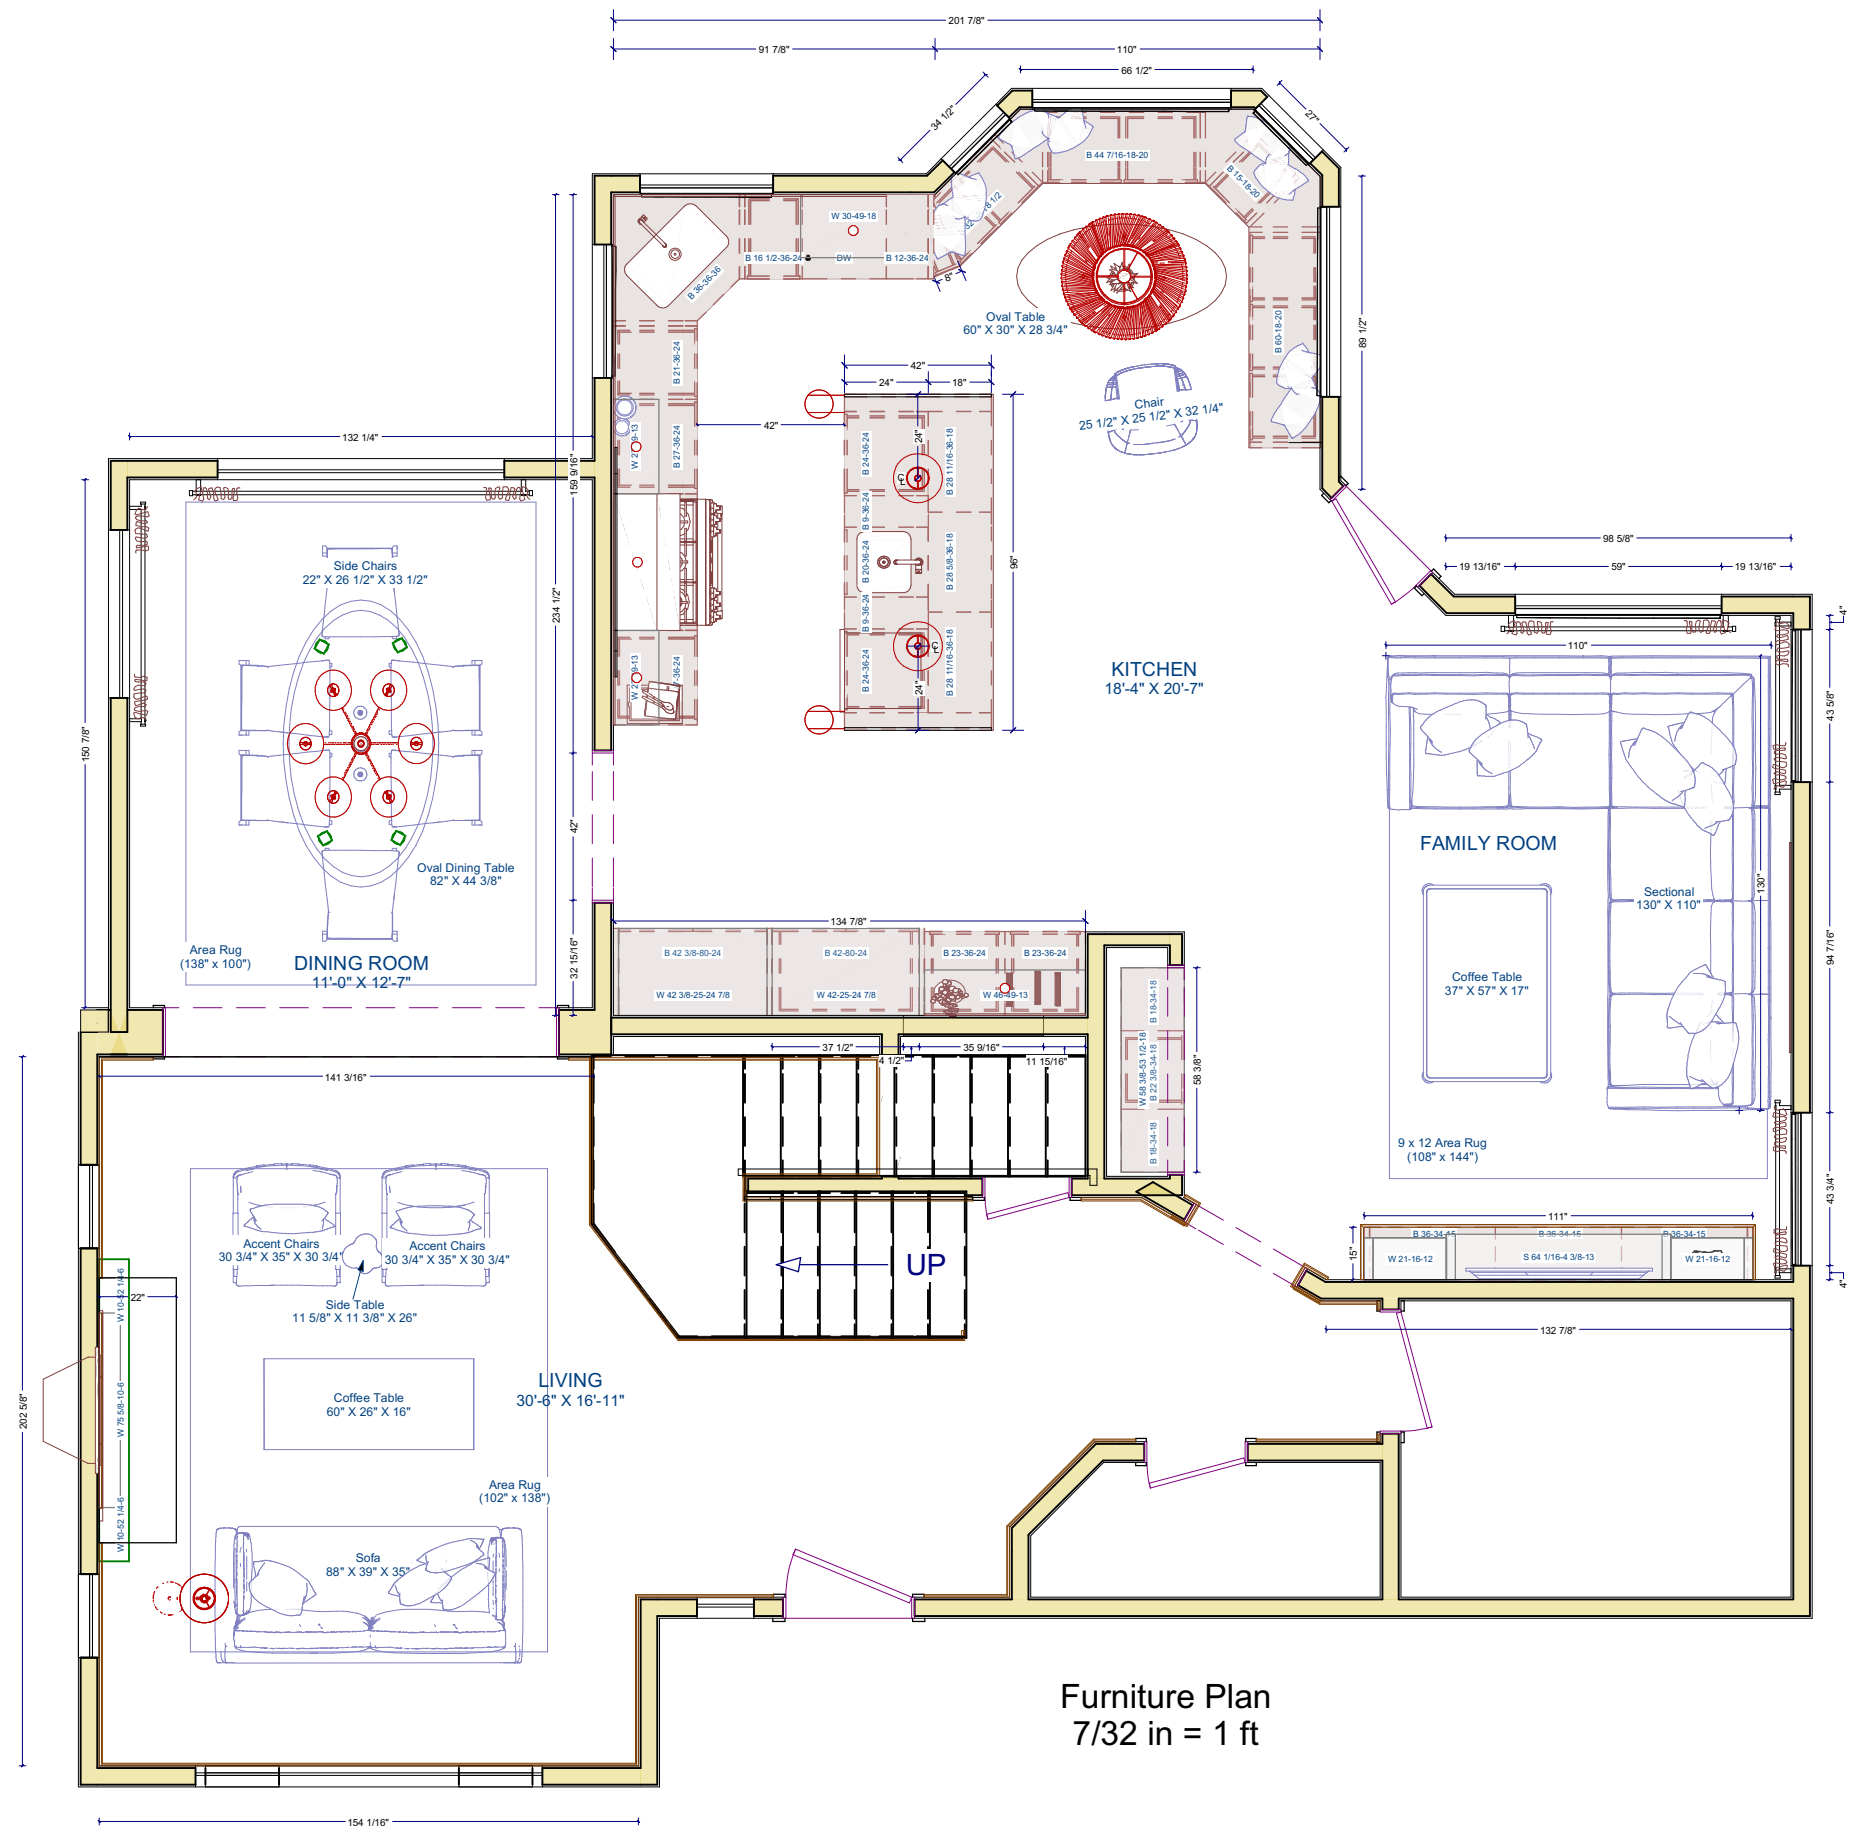

ALL DIMENSIONS TO BE FIELD VERIFIED

CLIENT: THOITS RESIDENCE

FURNITURE PLAN

Hearth Homes Interiors
5736 THORNWOOD DR

5736 THORNWOOD DR.
GOLETA, CA 93117

GOLETA, CA 93117
P: (805) 670 5836

P: (805) 679-5836

W: hearthhomesinteriors.com

DRAWINGS
PROVIDED BY:



DATE:

JAN 2024

SCALE:

ON PLAN

SHEET:

A1